


Kilby Road / Namur Street
Concept Sketch - Existing Conditions



LEGEND


- | | |
|---|--|
|  Road |  Dwelling |
|  Footpath |  Driveway |
|  Parcel Area |  Grass Area |

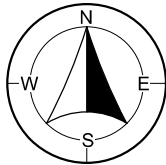

MELWAY MAP 45 E2
KEW




Kilby Road / Namur Street
Concept Sketch - Proposed Changes

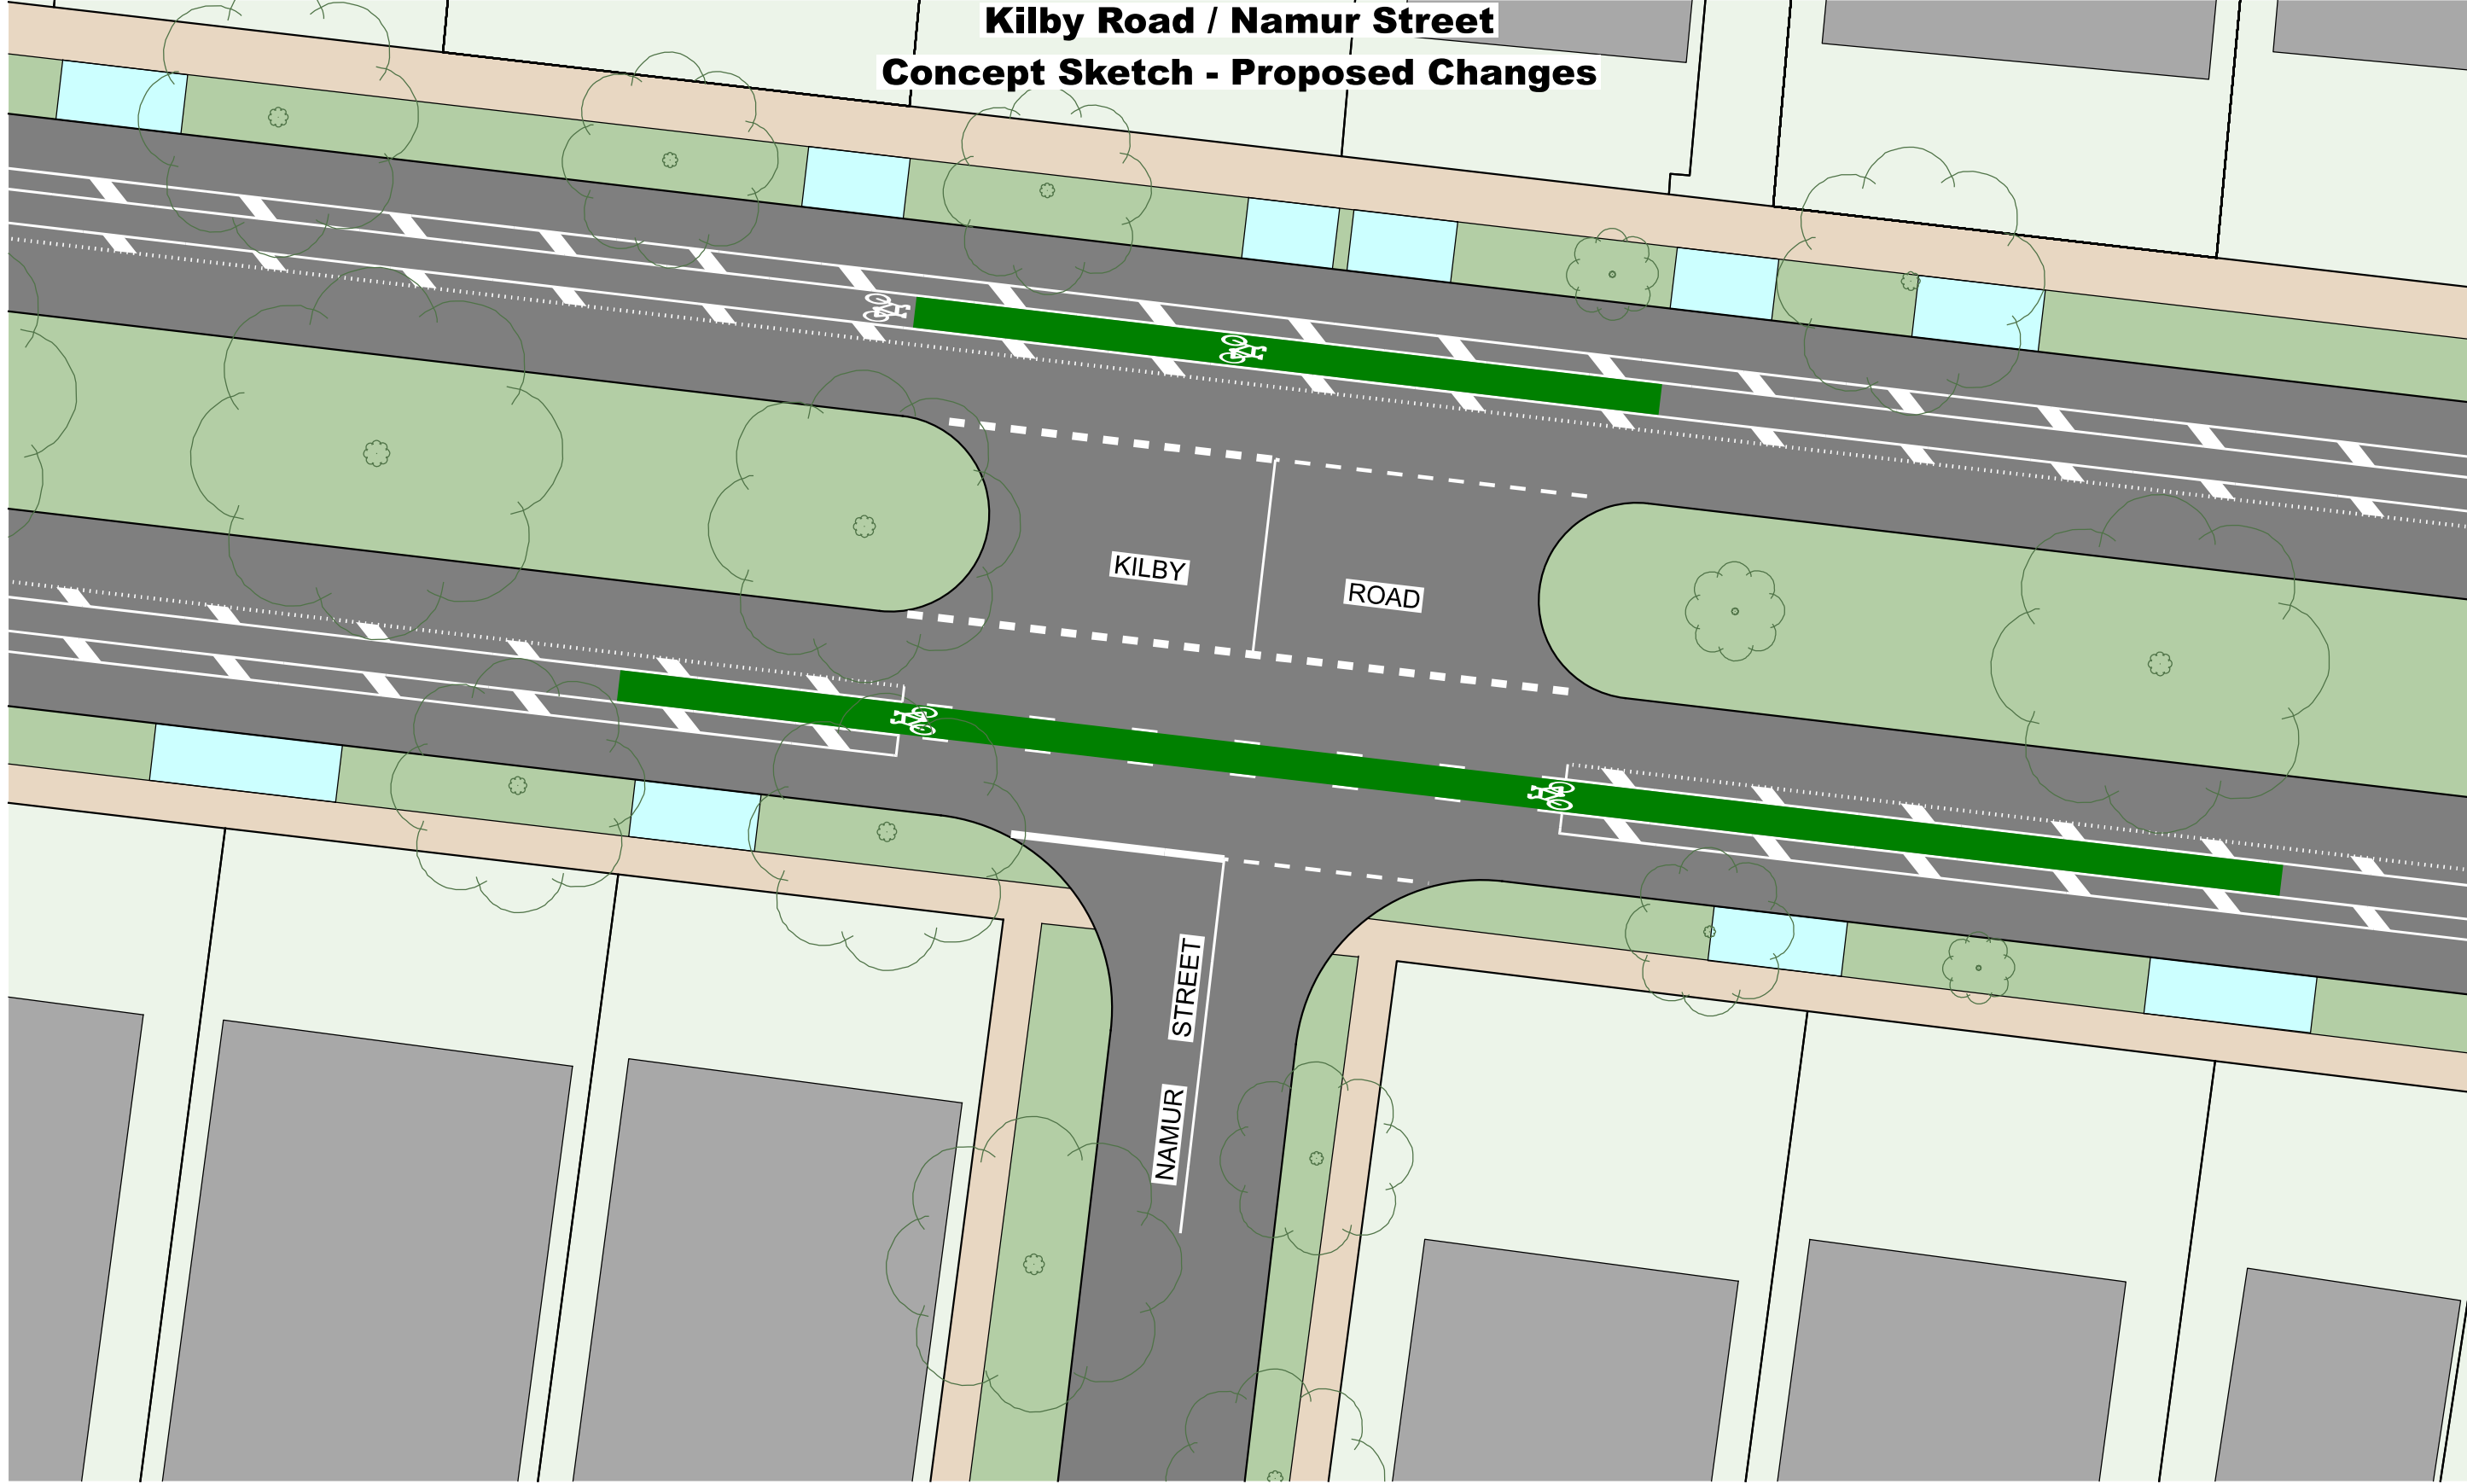

LEGEND

- | | | |
|---|--|---|
|  Road |  Dwelling |  Proposed Green Paint Treatment |
|  Footpath |  Driveway |  Proposed Vibraline |
|  Parcel Area |  Grass Area |  Proposed Buffer |

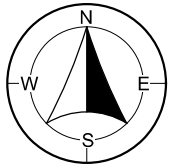

MELWAY MAP 45 E2
KEW

