

# Water Asset Information

Sequence No. 98103982

Job No. 19608843

Address 1-12 Bills Street, Hawthorn VIC 3122

Melway Ref. 59E2, 59E3

Date 27/05/2020

Scale Not To Scale



Existing Title



Proposed Title



Offset Water Main



Water Main



Asbestos Water Main



Fire Plug / Blank End



Water Valve



Hydrant Below - YVW/Council



Hydrant Below Ground - Council/YVW



Hydrant Above Ground - Council/YVW



Dialysis Patient




**Warning** – This plan is issued solely for the purpose of assisting you in identifying Yarra Valley Water's specified assets through further investigation only. It's not to be used for any other purpose, including to identify any other assets, property boundaries or dimensions. Accordingly, the location of all assets should be proven by hand on site prior to the commencement of any work. Please refer to the attached letter for further details.

**Yarra Valley Water ABN:** 93 066 902 501 **WEB:** [www.yvw.com.au](http://www.yvw.com.au)

**Received**

29/6/2021

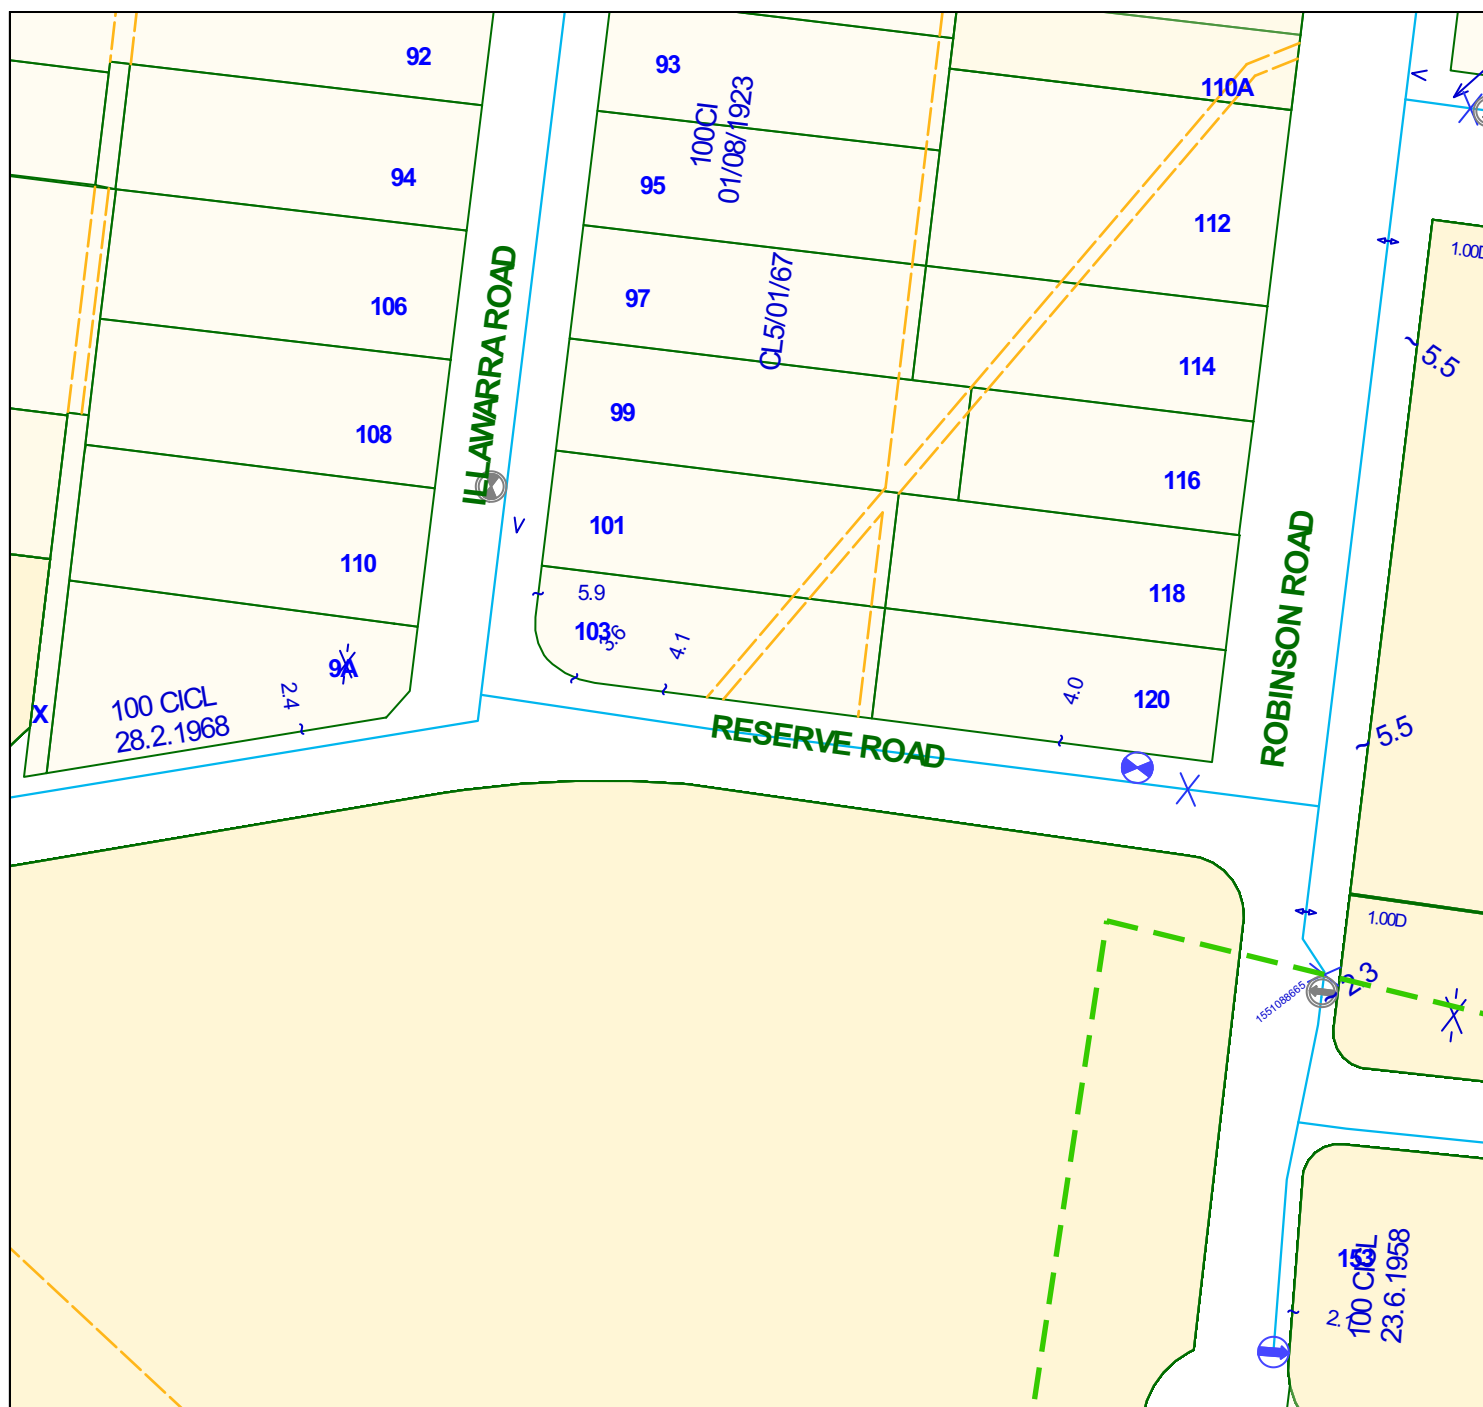

# Water Asset Information

Sequence No. 98103982

Job No. 19608843

Address

1-12 Bills Street, Hawthorn VIC 3122

Melway Ref.

59E2, 59E3

Date

27/05/2020

Scale

1000



Existing Title



Proposed Title



Offset Water Main



Water Main



Asbestos Water Main



Fire Plug / Blank End



Water Valve



Hydrant Below - YVW/Council



Hydrant Below Ground - Council/YVW



Hydrant Above Ground - Council/YVW




Dialysis Patient




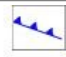



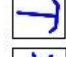


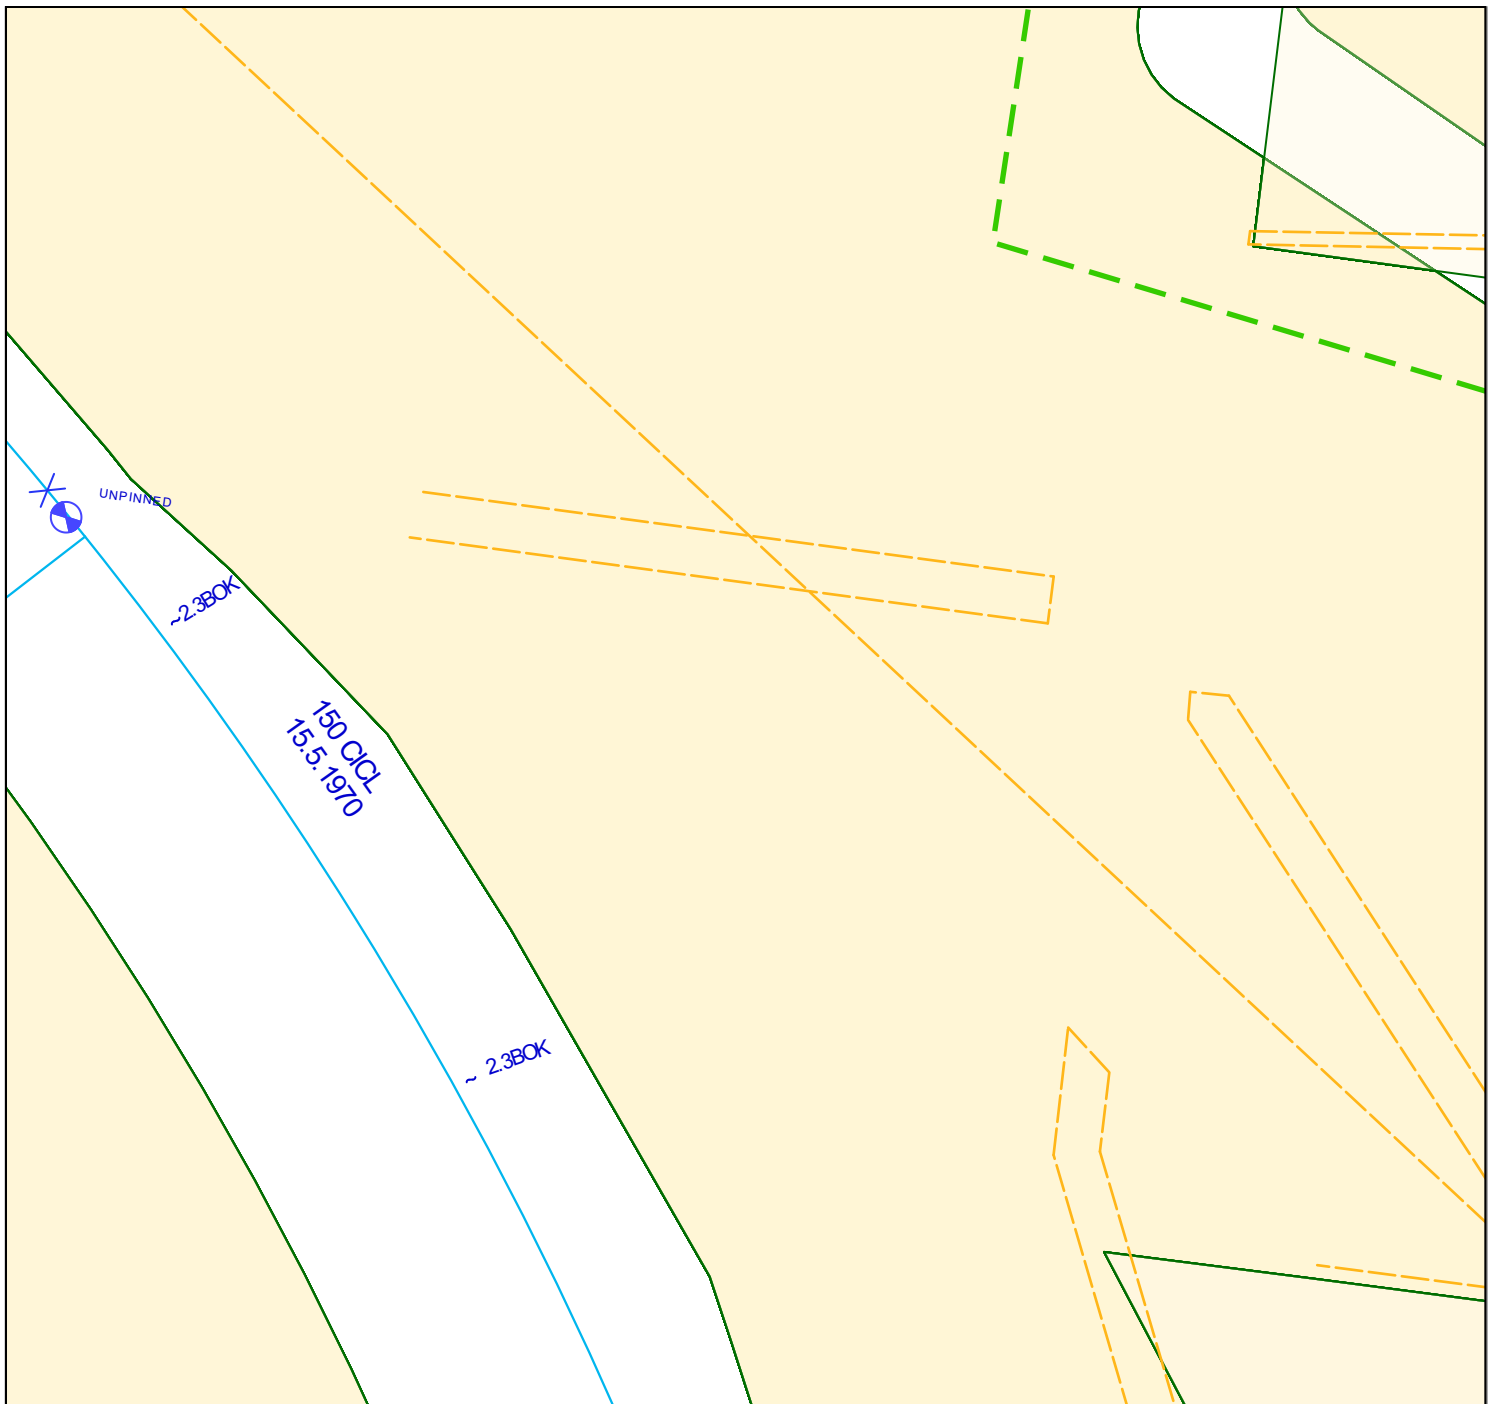



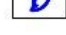


**Warning** – This plan is issued solely for the purpose of assisting you in identifying Yarra Valley Water's specified assets through further investigation only. It's not to be used for any other purpose, including to identify any other assets, property boundaries or dimensions. Accordingly, the location of all assets should be proven by hand on site prior to the commencement of any work. Please refer to the attached letter for further details.

**Yarra Valley Water ABN:** 93 066 902 501 **WEB:** [www.yvw.com.au](http://www.yvw.com.au)




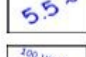

<div>Water</div> <div>Asset Information</div>		Address		1-12 Bills Street, Hawthorn VIC 3122	
		Melway Ref.		59E2,59E3	
		Date		27/05/2020	
Sequence No. 98103982		Scale		1000	
Job No. 19608843				<div><div></div><div></div></div>	
Existing Title		Asbestos Water Main		Hydrant Below Ground -Council/YVW	<div></div> <div></div>
Proposed Title		Fire Plug / Blank End		Hydrant Above Ground -Council/YVW	<div></div> <div></div>
Offset Water Main		Water Valve		Dialysis Patient	<div></div>
Water Main		Hydrant Below – YVW/Council			

**Warning –** This plan is issued solely for the purpose of assisting you in identifying Yarra Valley Water’s specified assets through further investigation only. It’s not to be used for any other purpose, including to identify any other assets, property boundaries or dimensions. Accordingly, the location of all assets should be proven by hand on site prior to the commencement of any work. Please refer to the attached letter for further details.

**Yarra Valley Water ABN:** 93 066 902 501 **WEB:** [www.yvw.com.au](http://www.yvw.com.au)

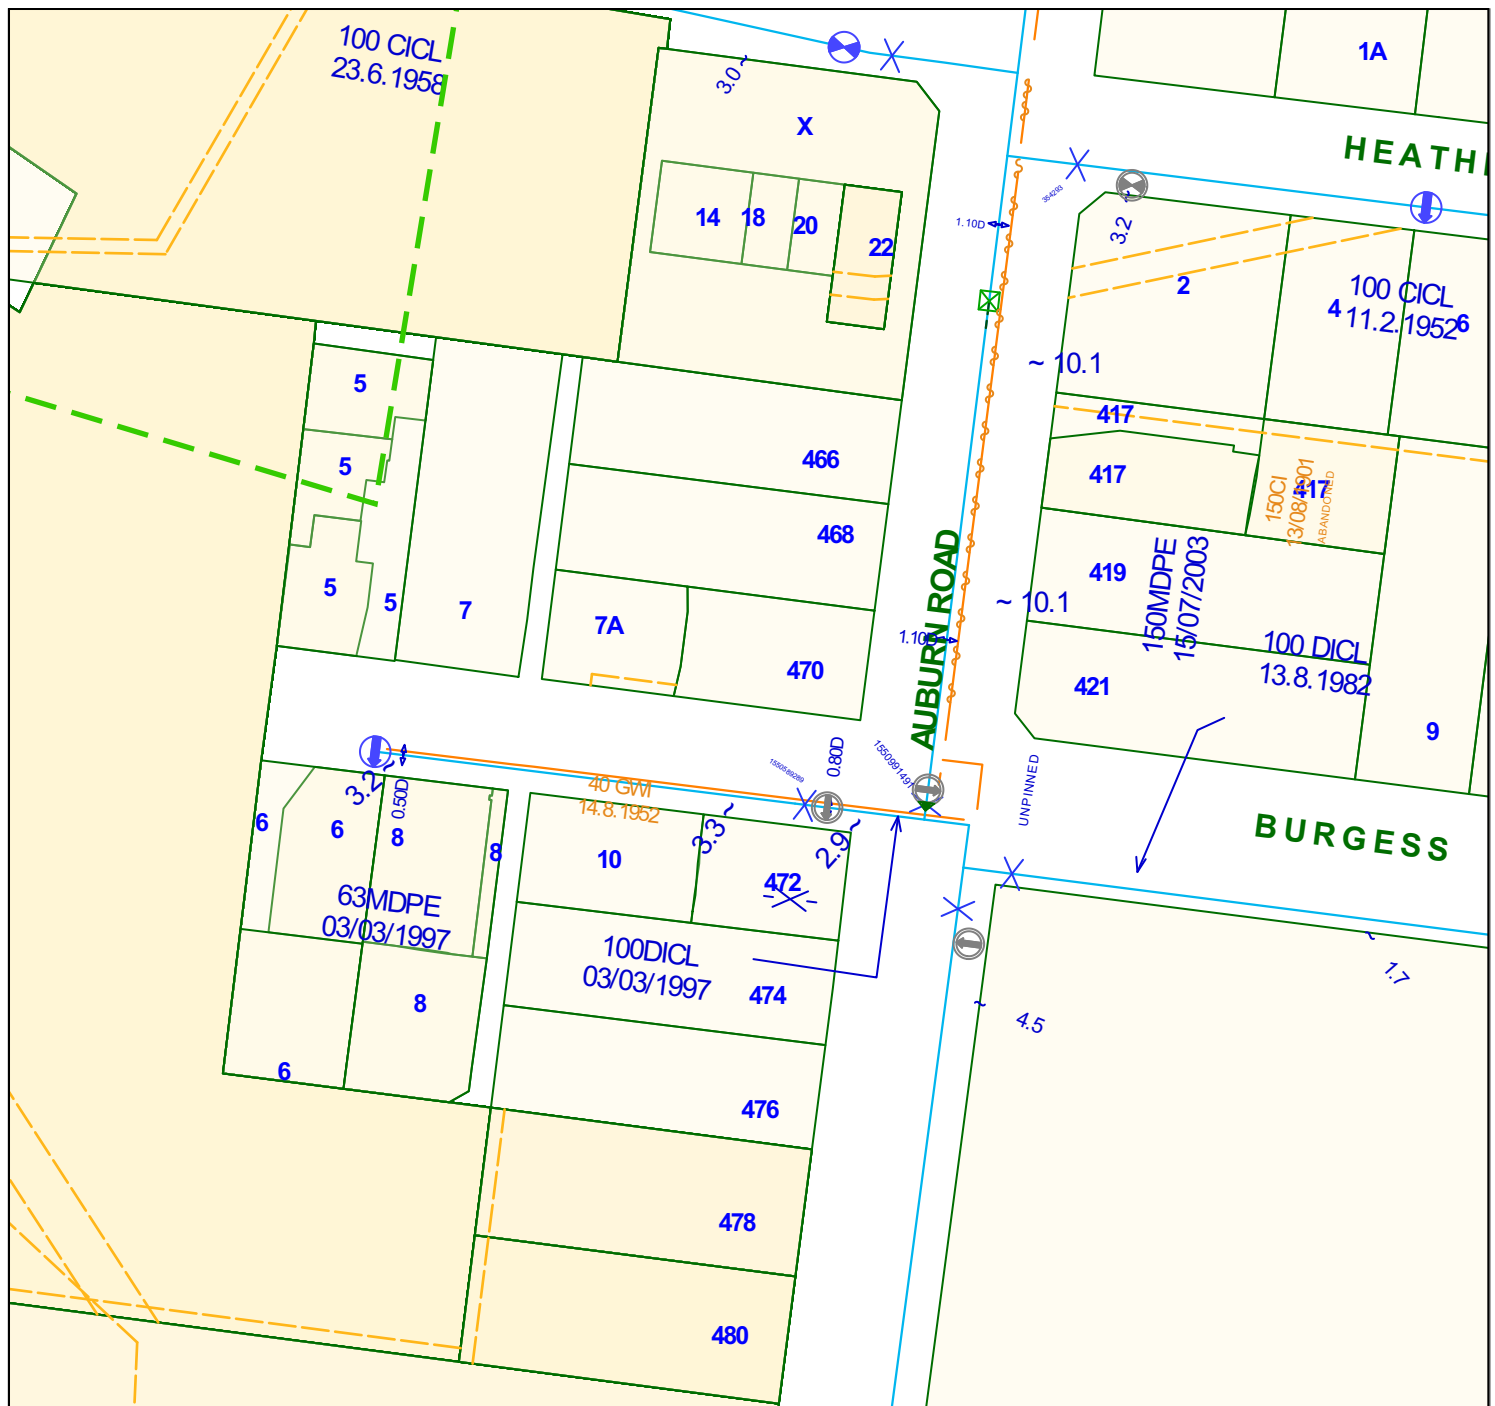

# Water Asset Information

Sequence No. 98103982

Job No. 19608843

Address 1-12 Bills Street, Hawthorn VIC 3122

Melway Ref. 59E2,59E3

Date 27/05/2020

Scale 1000



Yarra Valley Water



Existing Title



Proposed Title



Offset Water Main



Water Main



Asbestos Water Main



Fire Plug / Blank End



Water Valve



Hydrant Below - YVW/Council



Hydrant Below Ground - Council/YVW



Hydrant Above Ground - Council/YVW



Dialysis Patient



**Warning** – This plan is issued solely for the purpose of assisting you in identifying Yarra Valley Water's specified assets through further investigation only. It's not to be used for any other purpose, including to identify any other assets, property boundaries or dimensions. Accordingly, the location of all assets should be proven by hand on site prior to the commencement of any work. Please refer to the attached letter for further details.

**Yarra Valley Water ABN:** 93 066 902 501 **WEB:** [www.yvw.com.au](http://www.yvw.com.au)