




**Materials**

Post: 115 x115 F7 seasoned K.D white Cypress Pine dressed all around. Top of post pyramid bevelled and sanded smooth.

Rail: 48 diameter x 3.6 mm pipe galvanised and powder coated black gloss.

Note: fences should be designed to suit a standard 6.5m rail length. Provide gaps for pedestrian access at regular intervals as advised by project superintendent.

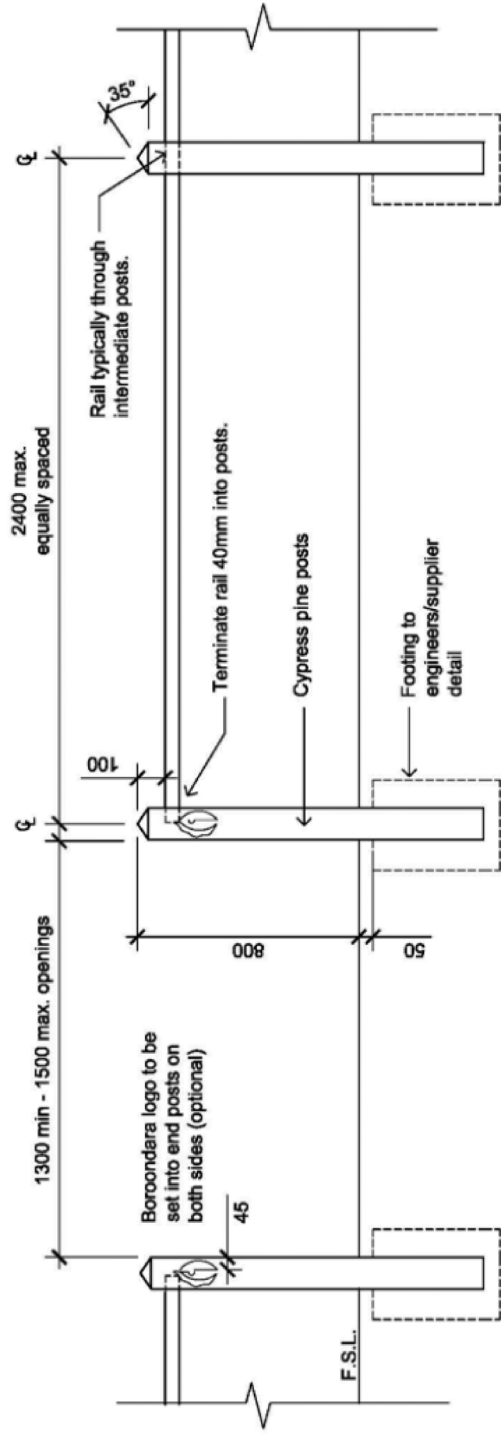

NOTES:  
SECTION OF BOLLARD TO BE BURIED TO BE COATED IN BITUMINOUS PAINT