


600x600x75 Reinforced Concrete Lid

Set Out Point

F72

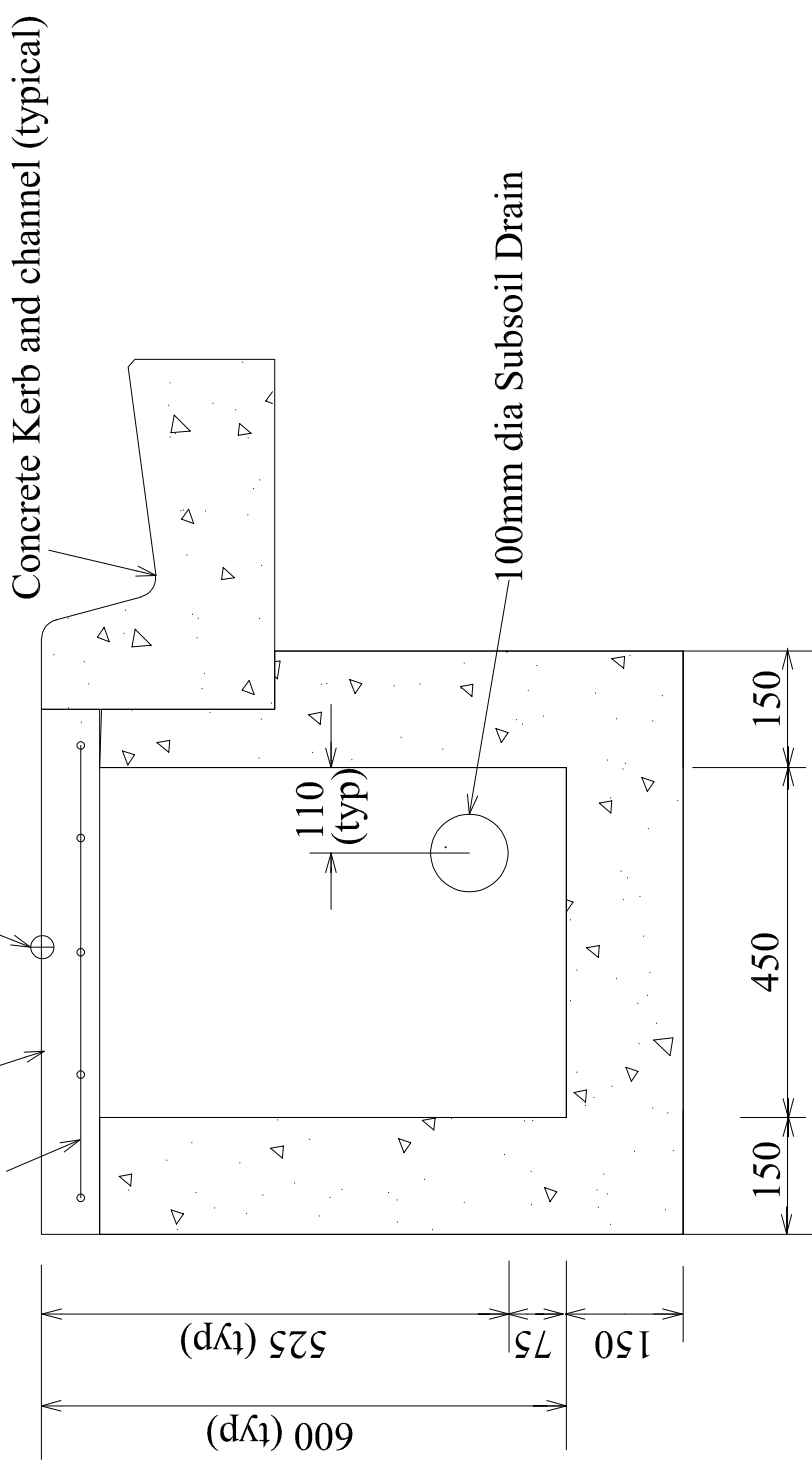

SUBSOIL DRAINAGE PITS

STANDARD DRAWING

DATE REVIEWED

MAY 2022

SCALE

NTS

DRAWING No.

SDI02I