


RIGHT OF WAY

TYPICAL CROSS SECTIONS

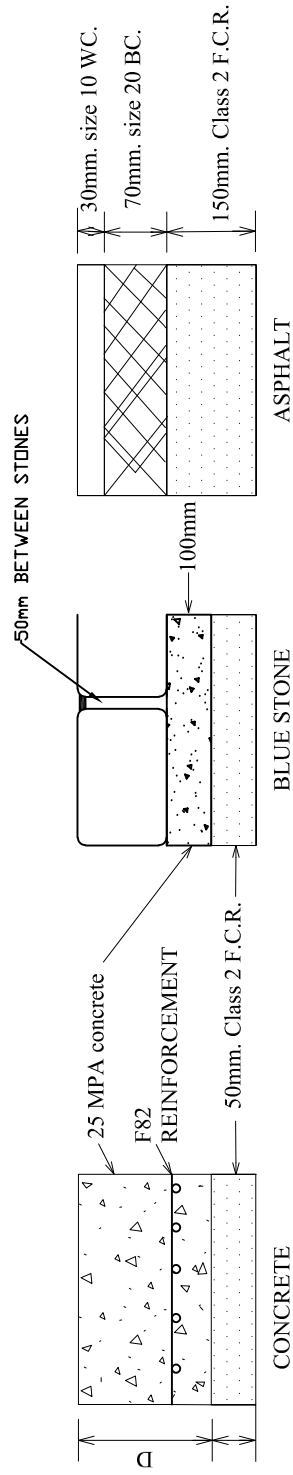

Concrete pavement to be 25Mpa with 4% black oxide
Expansion joints at 15m intervals.
Sawcut joints at 3m intervals
150mm deep for residential areas
200mm deep for commercial areas

RIGHT OF WAY
PAVEMENT DETAILS