


Dimensions in Millimetres
PAVEMENT MARKING FOR ROAD HUMPS

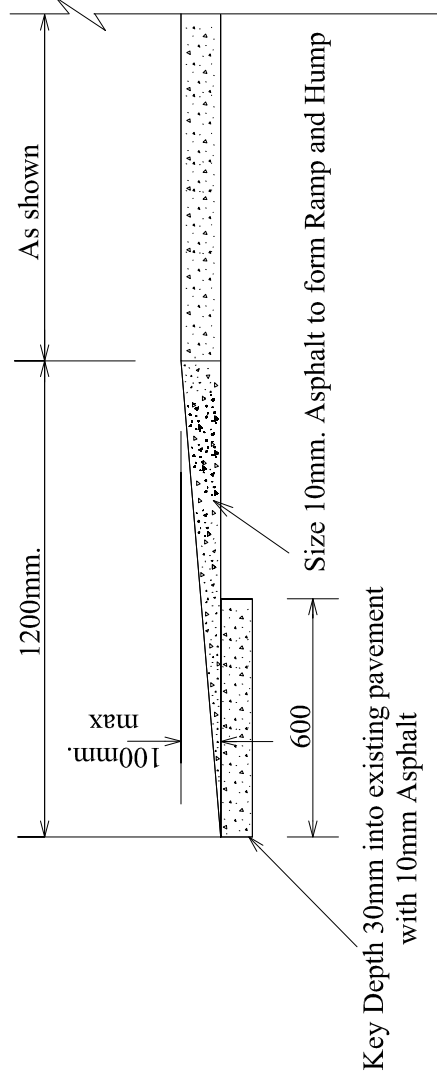

RAISED PAVEMENT DETAIL

NOTES: RAMP GRADE 1: 12 TO 1:15
 LENGTH OF RAMP MAY VARY ACCORDING
 TO ROAD CONDITIONS

	ASPHALT FLAT TOP ROAD HUMP		DATE REVIEWED MAY 2022
	STANDARD DRAWING		SCALE NTS
			DRAWING No. SD4005