

Inspiration for feature seating and possible artwork




Use of reclaimed 'chopped wood' timber as the dominant material for the proposed feature seating elements makes reference to the former Dunnings & Sons fuel supply business, a former landmark of Harp Junction (Ern Dunning pictured). Possible sculpture artwork (like 1883 above) or interpretive signage on the feature seating could also inform of the history of the Harp of Erin Hotel as a centre for race meetings and a staging post for Cobb & Co. services to Lilydale during the Victorian gold rush era of the 1850's.




Finely crafted furniture and sculptural pieces by Canadian artist/craftsman Brent Comber using reclaimed timber

Possible pavement materials

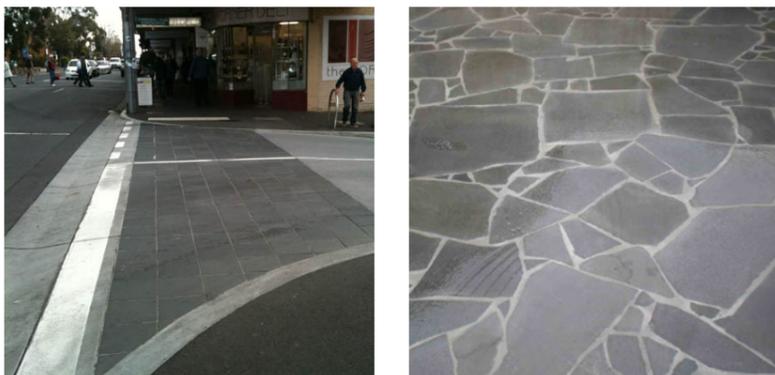

Raised pavement crossing

Possible feature paving

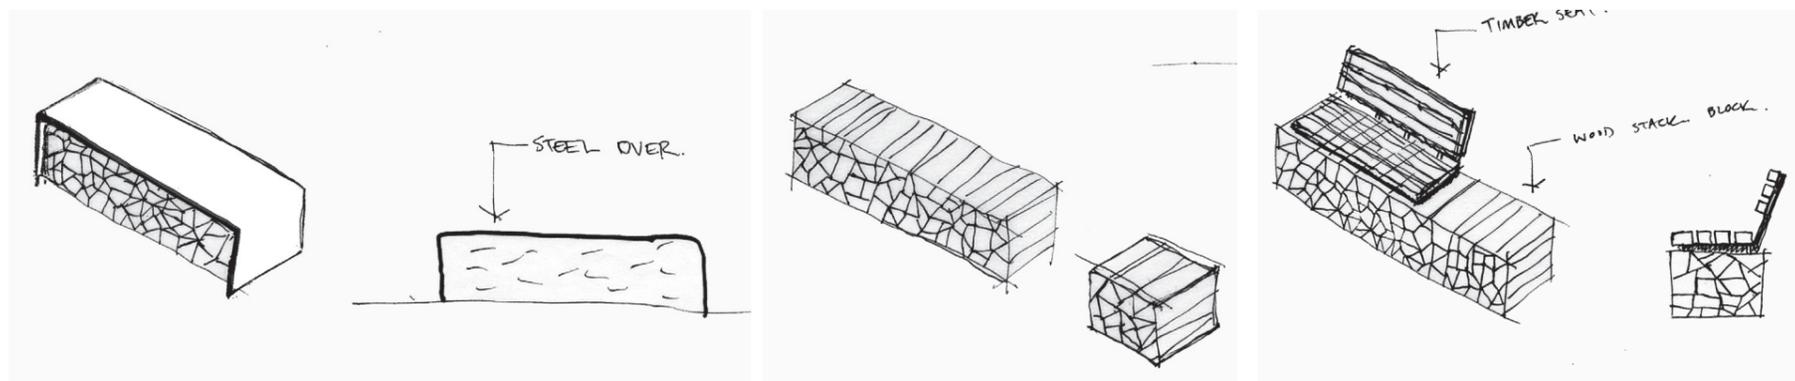

Sketches of possible feature seating


Possible vegetation



Medium sized tree (such as Jacaranada)

Garden bed planting on Station Street

Typical section: Looking north along Station Street to High Street.

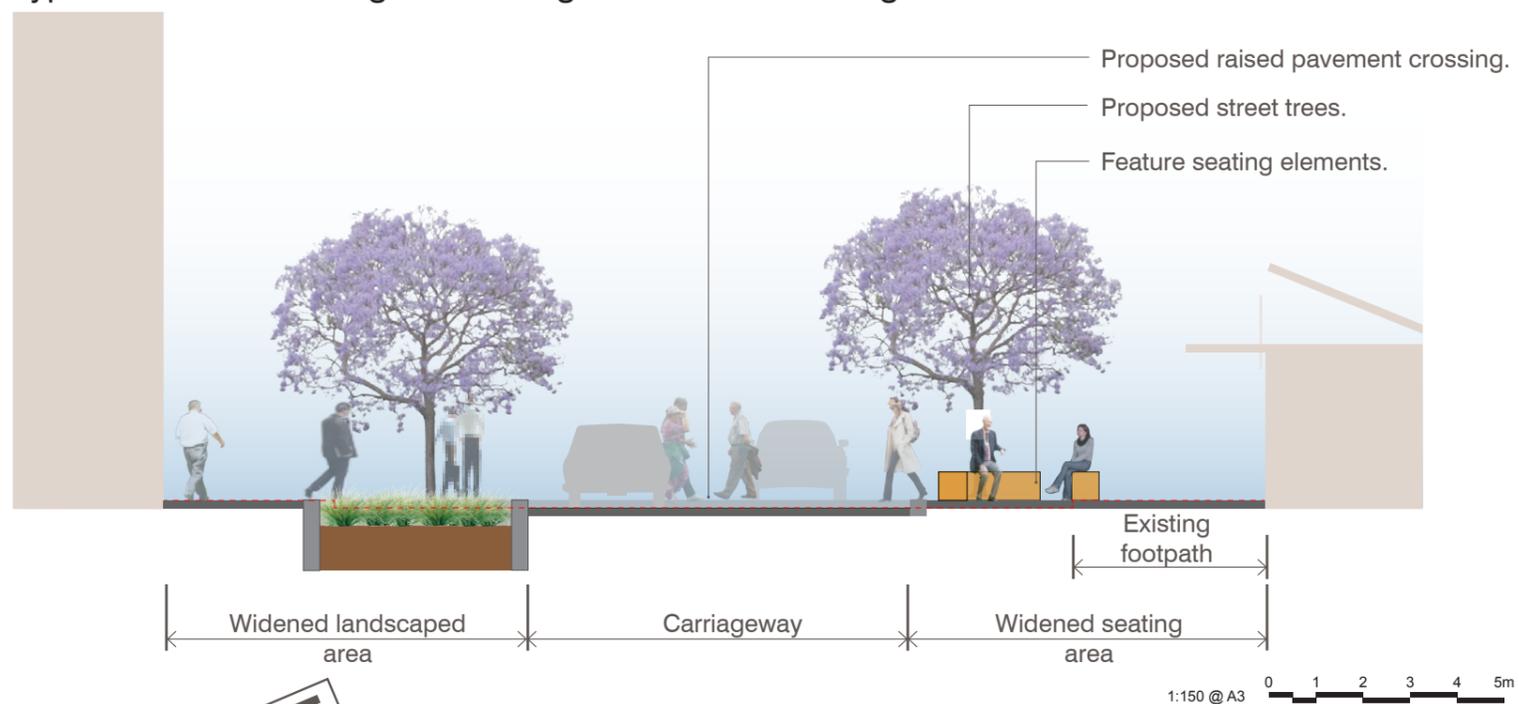

Harp Village Shopping Centre



Streetscape Improvement Works Concept Design (DRAFT)

Sept 2014

DRAFT
for discussion

BOROONDARA
City of Harmony

Drawing No:
100095 - SK - L57

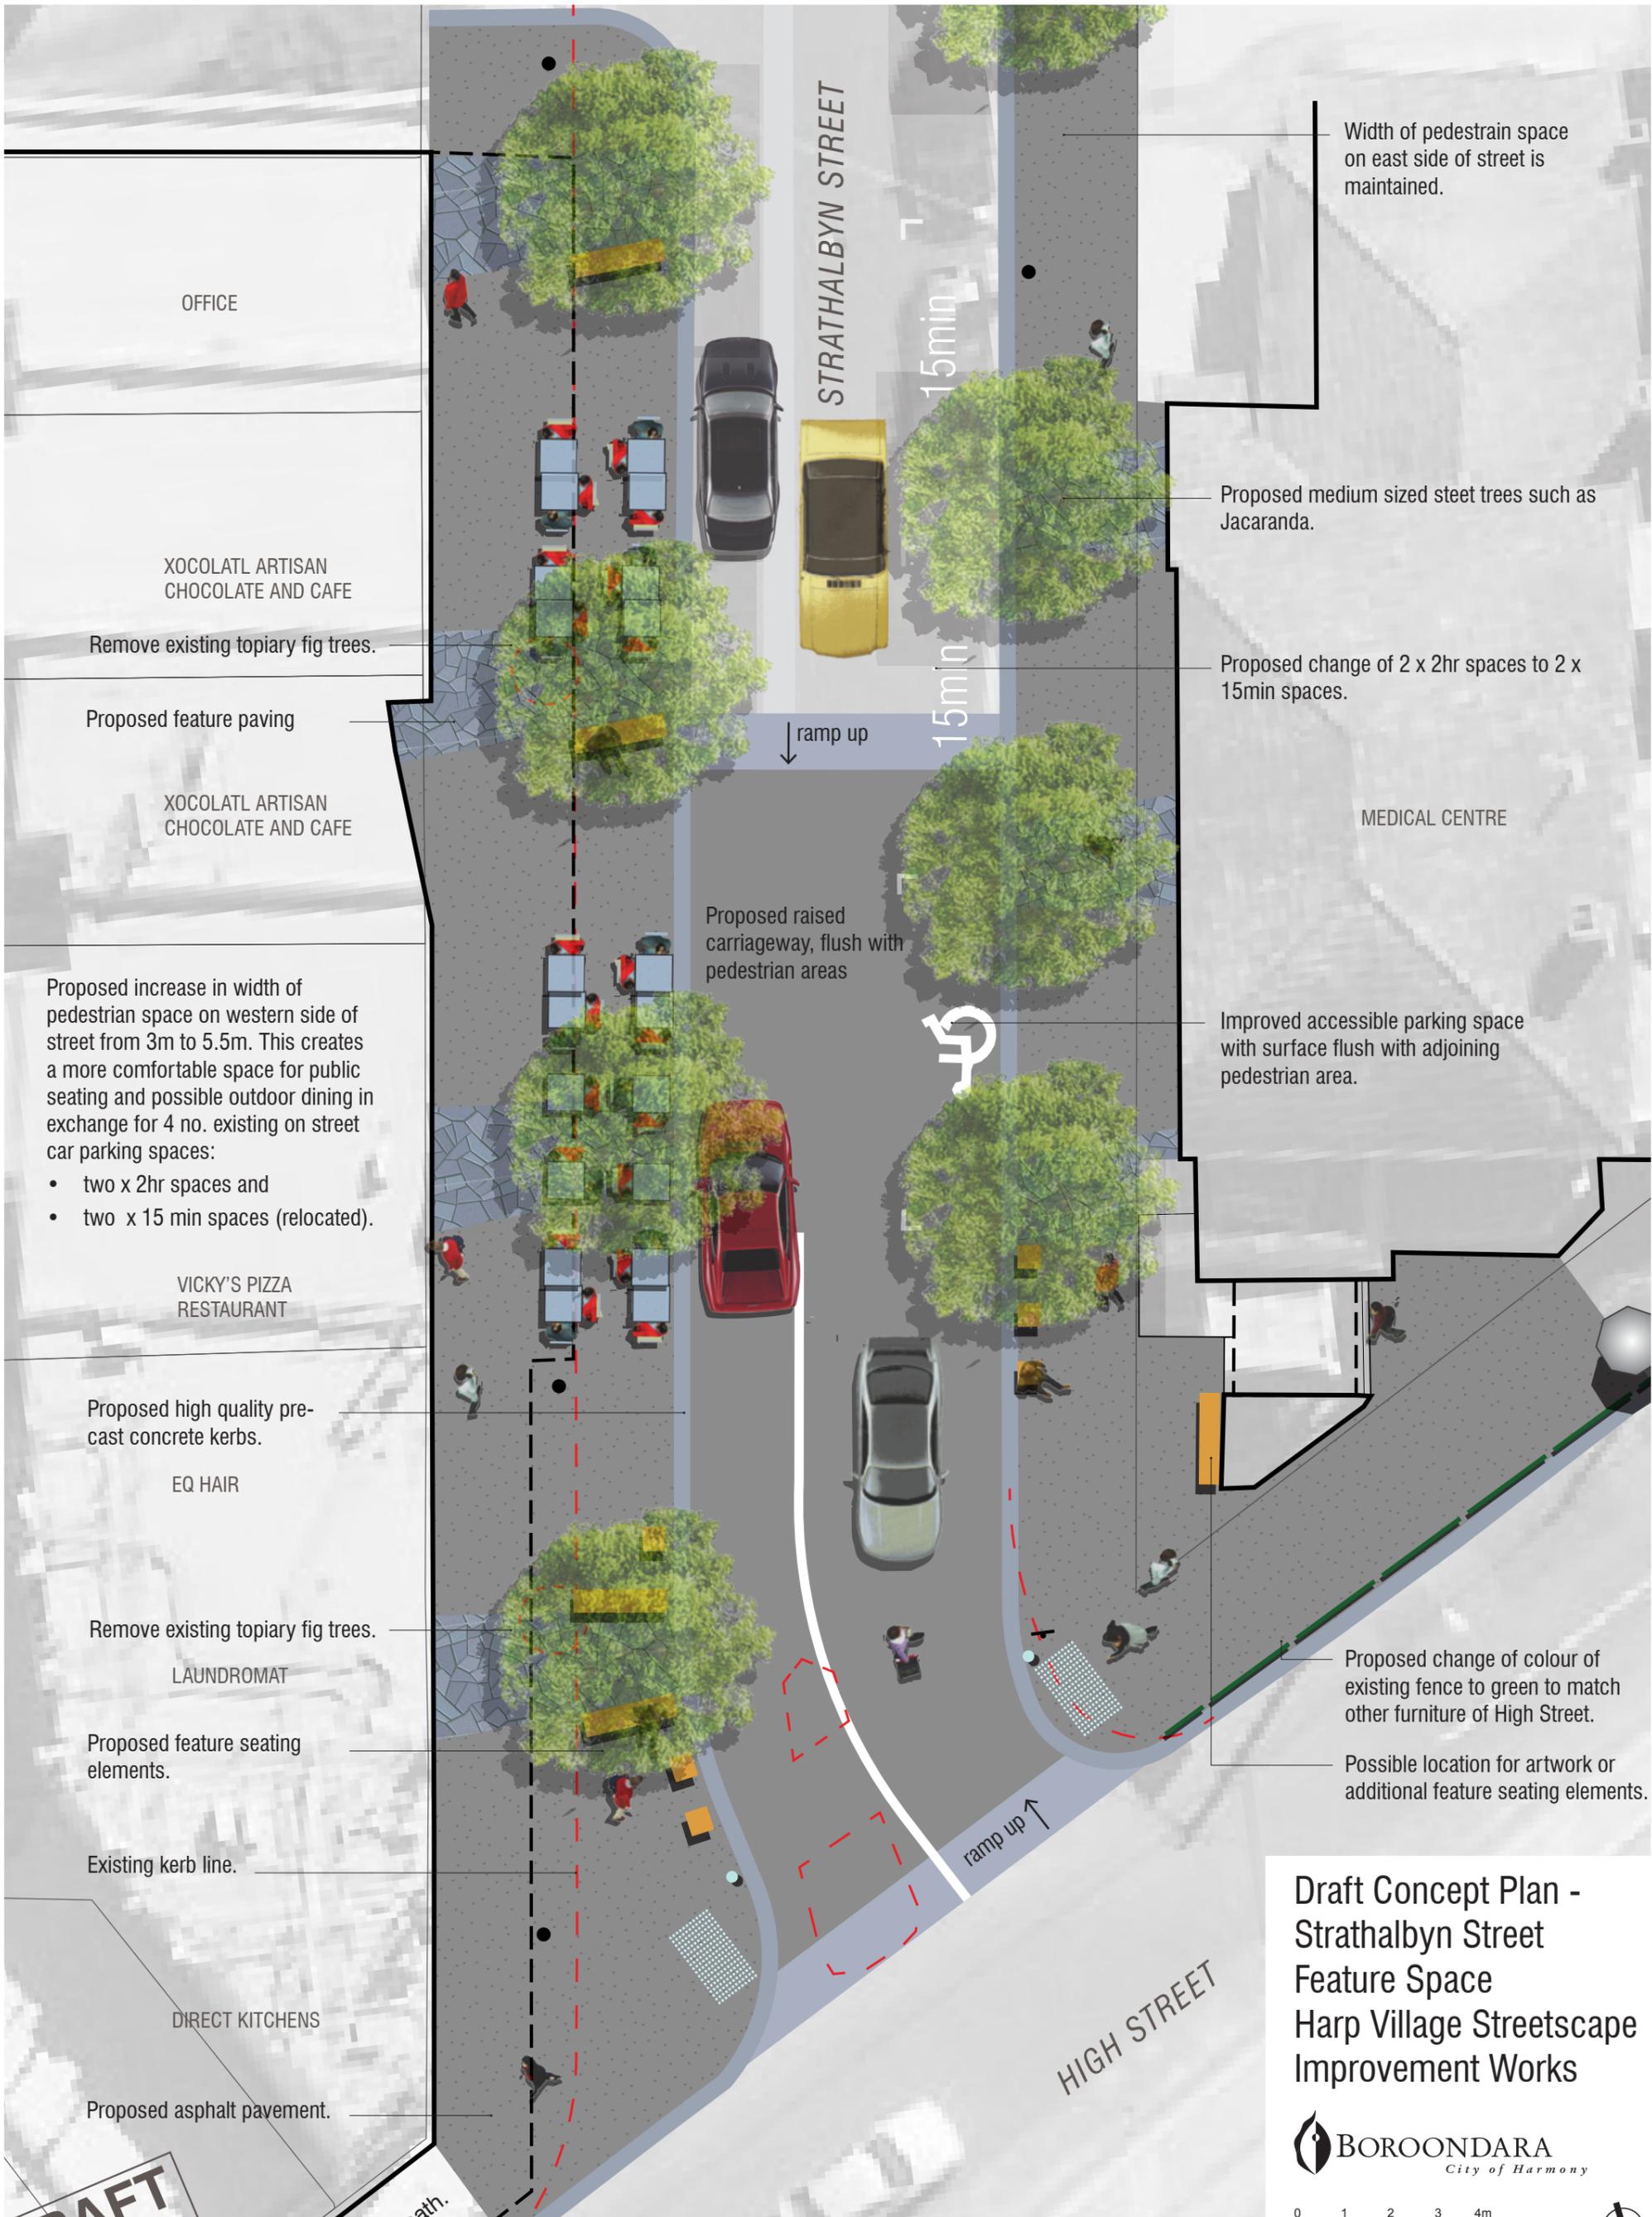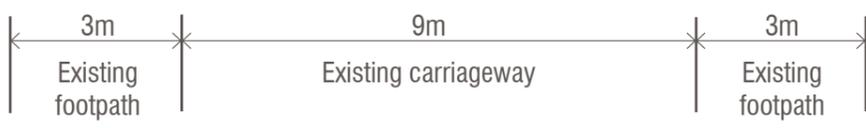

Width of pedestrian space on east side of street is maintained.

Proposed medium sized street trees such as Jacaranda.

Proposed change of 2 x 2hr spaces to 2 x 15min spaces.

MEDICAL CENTRE

Improved accessible parking space with surface flush with adjoining pedestrian area.

Proposed change of colour of existing fence to green to match other furniture of High Street.

Possible location for artwork or additional feature seating elements.

OFFICE

XOCOLATL ARTISAN CHOCOLATE AND CAFE

Remove existing topiary fig trees.

Proposed feature paving

XOCOLATL ARTISAN CHOCOLATE AND CAFE

Proposed increase in width of pedestrian space on western side of street from 3m to 5.5m. This creates a more comfortable space for public seating and possible outdoor dining in exchange for 4 no. existing on street car parking spaces:

- two x 2hr spaces and
- two x 15 min spaces (relocated).

VICKY'S PIZZA RESTAURANT

Proposed high quality pre-cast concrete kerbs.

EQ HAIR

Remove existing topiary fig trees.

LAUNDROMAT

Proposed feature seating elements.

Existing kerb line.

DIRECT KITCHENS

Proposed asphalt pavement.

Proposed raised carriageway, flush with pedestrian areas

ramp up


15min

15min

ramp up




HIGH STREET

DRAFT
for discussion

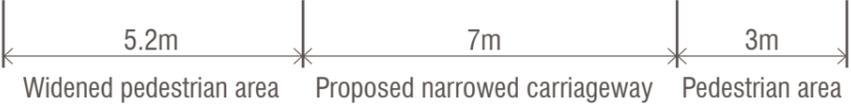

Draft Concept Plan - Strathalbyn Street Feature Space Harp Village Streetscape Improvement Works




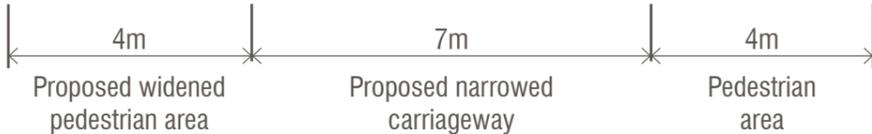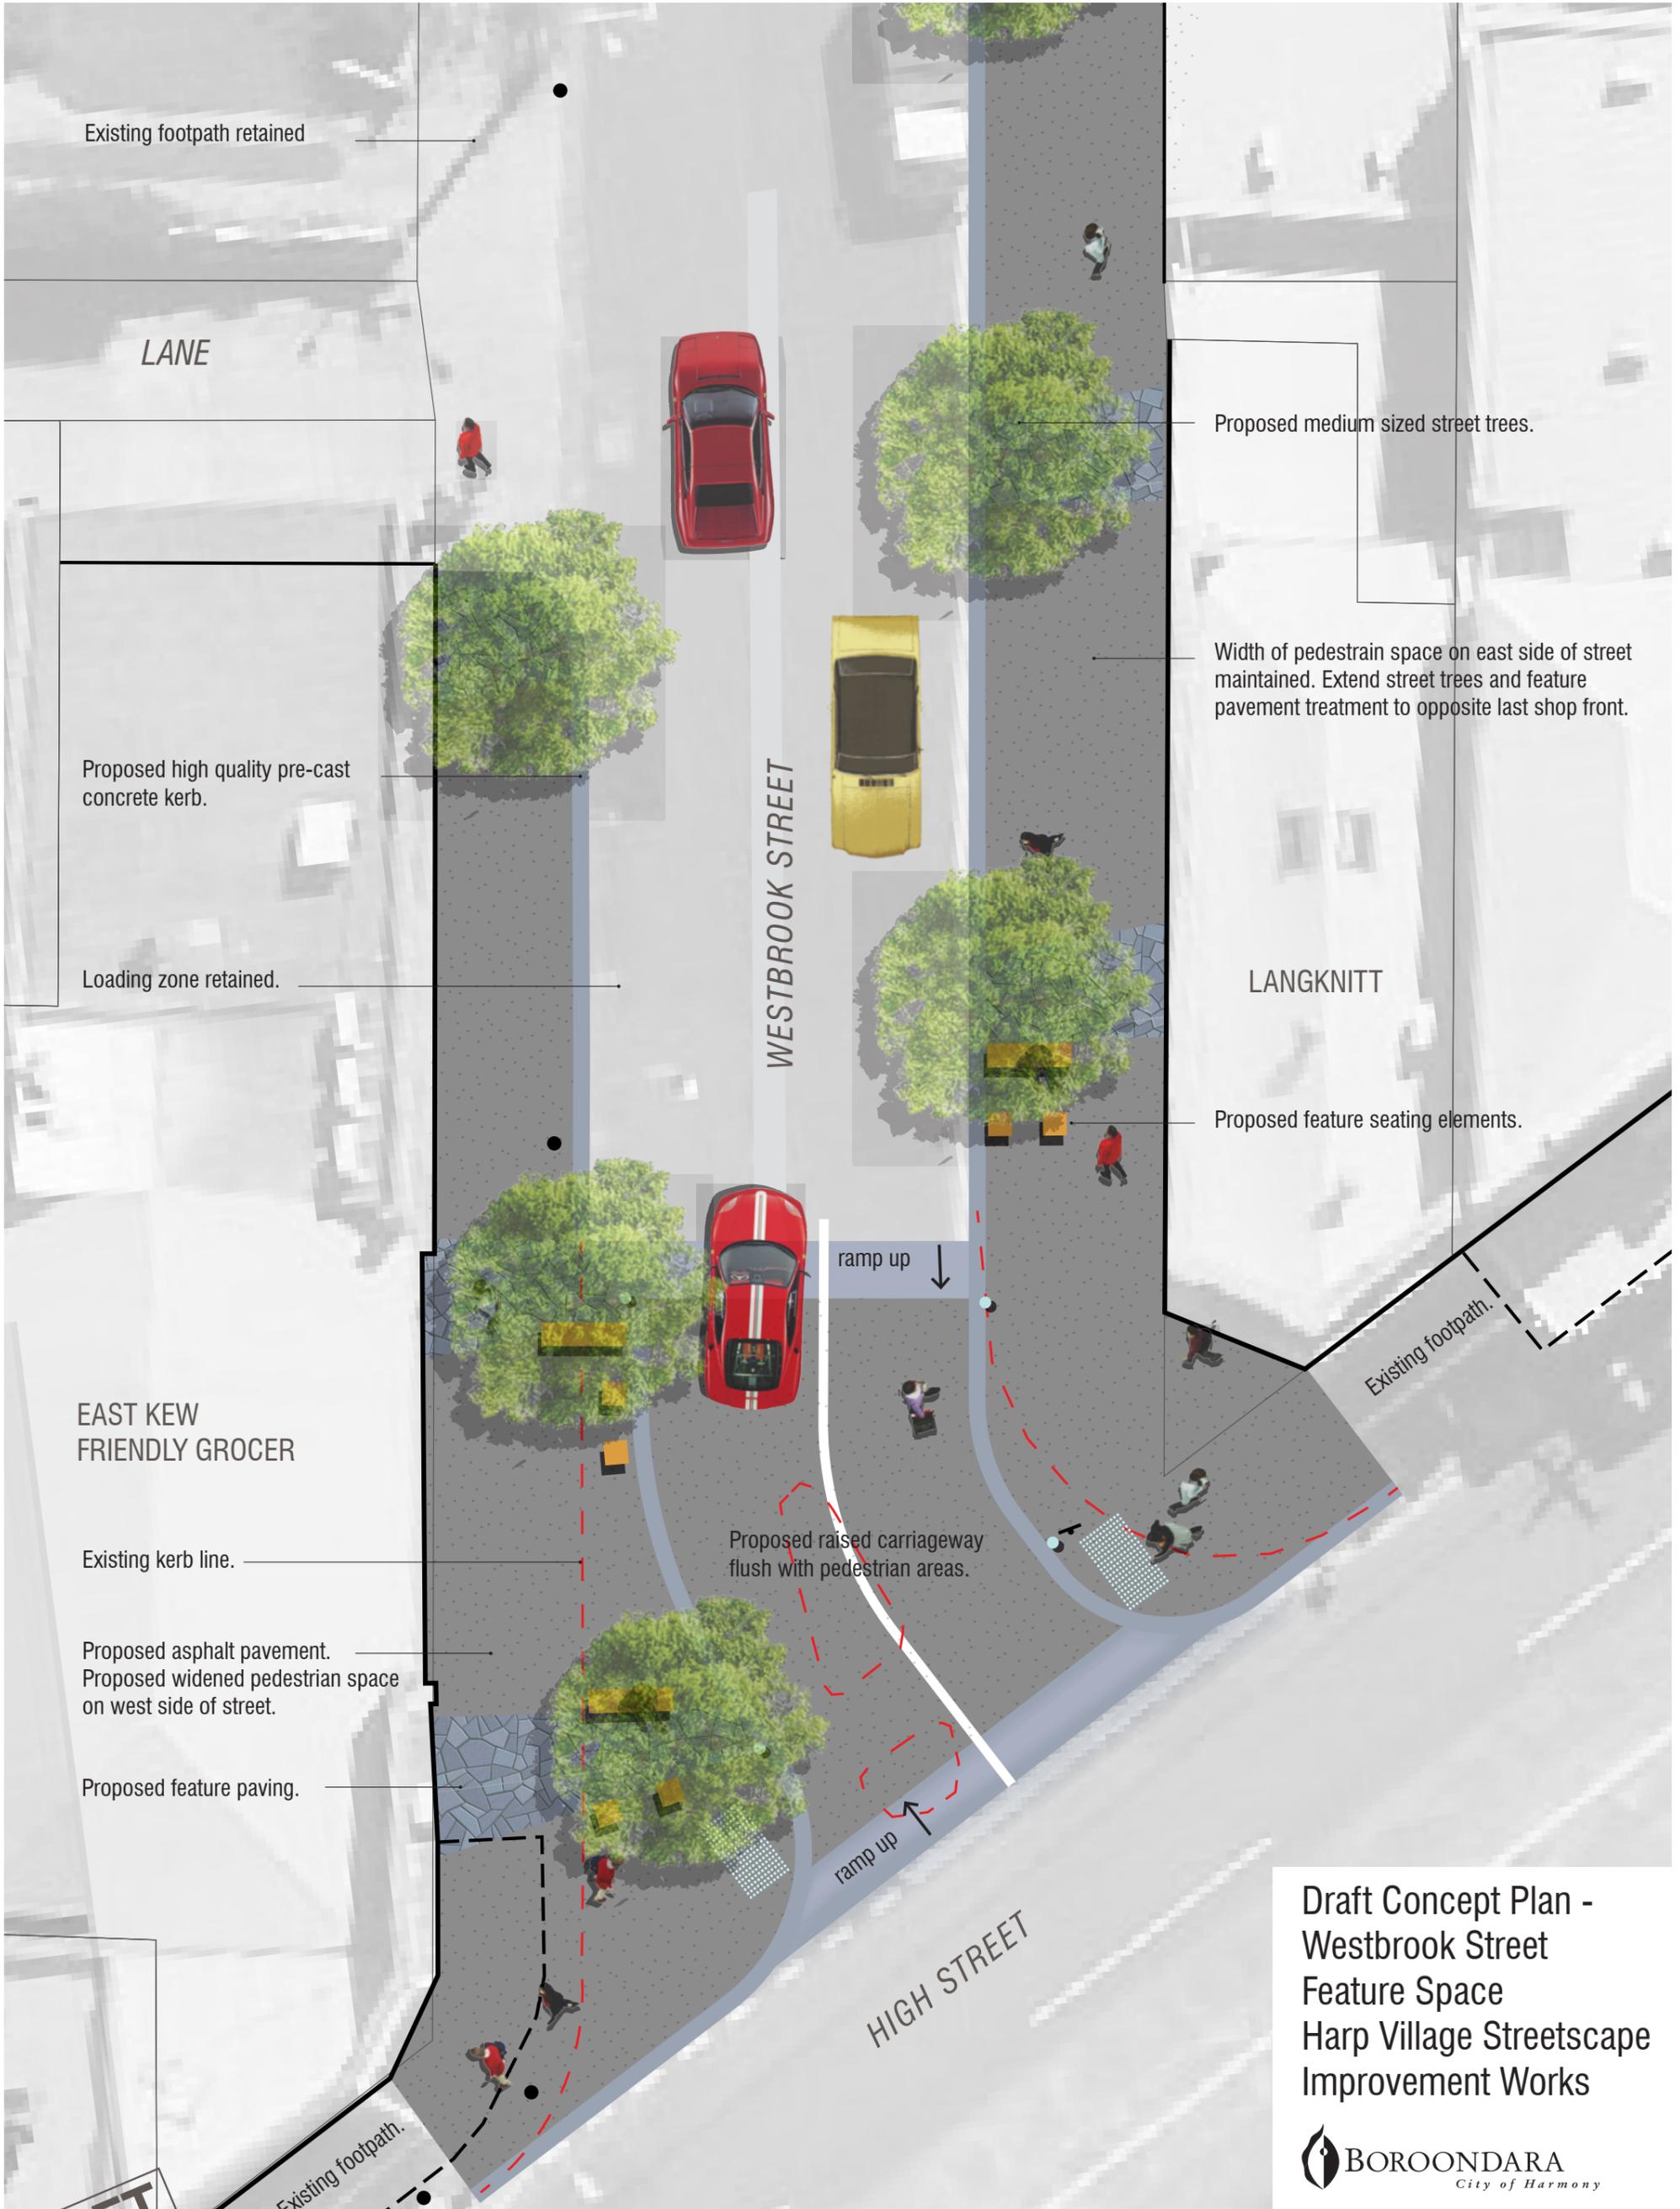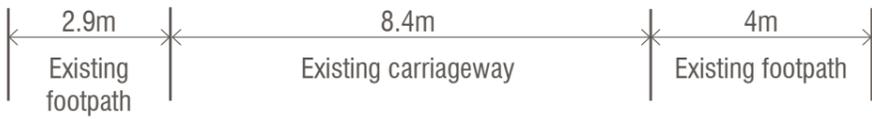

DRAFT
for discussion

Draft Concept Plan -
Westbrook Street
Feature Space
Harp Village Streetscape
Improvement Works



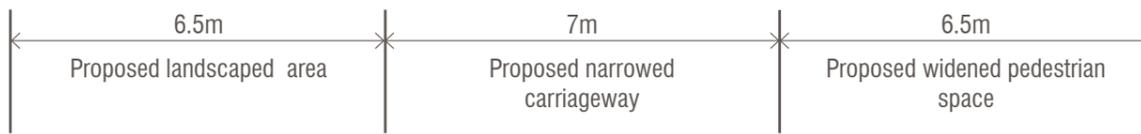

Existing footpath.

Proposed medium sized street tree.

Existing kerb line.

Proposed garden bed.

Proposed high quality pre-cast concrete kerbs.

Existing footpath.

Proposed raised pavement crossing.

Existing footpath.

Proposed asphalt pavement.

Proposed seating area with feature paving and feature seating elements.

No loss of car parking spaces.

**Draft Concept Plan -
Station Street
Feature Space
Harp Village Streetscape
Improvement Works**



DRAFT
for discussion