


**RIGHT OF WAY
TYPICAL CROSS SECTIONS**



Concrete pavement to be 25Mpa with 4% black oxide
Expansion joints at 15m intervals.
Sawcut joints at 3m intervals
150mm deep for residential areas
200mm deep for commercial areas

**RIGHT OF WAY
PAVEMENT DETAILS**

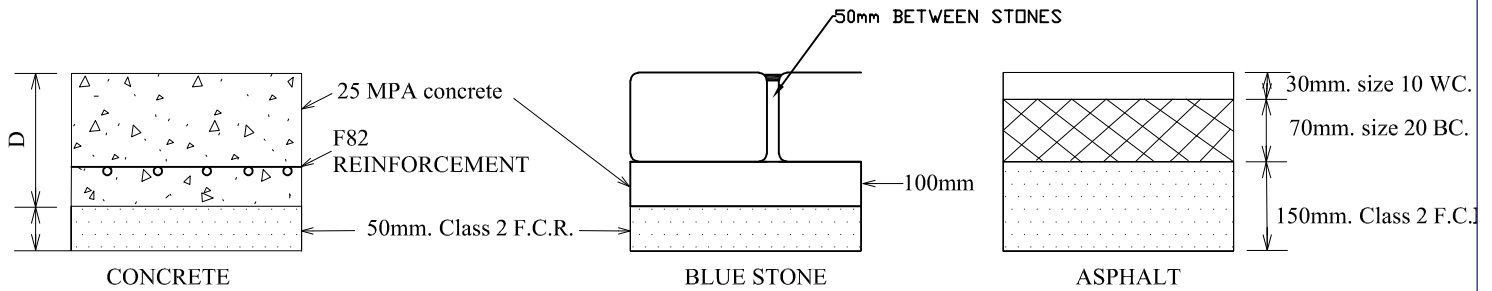

RIGHT OF WAY PAVEMENT DETAILS

DATE REVIEWED
OCTOBER 2015

SCALE
NTS

STANDARD DRAWING

DRAWING No.
SD4001