


COOKSON STREET IMPROVEMENT PROJECT, CAMBERWELL

DESIGN CONCEPT

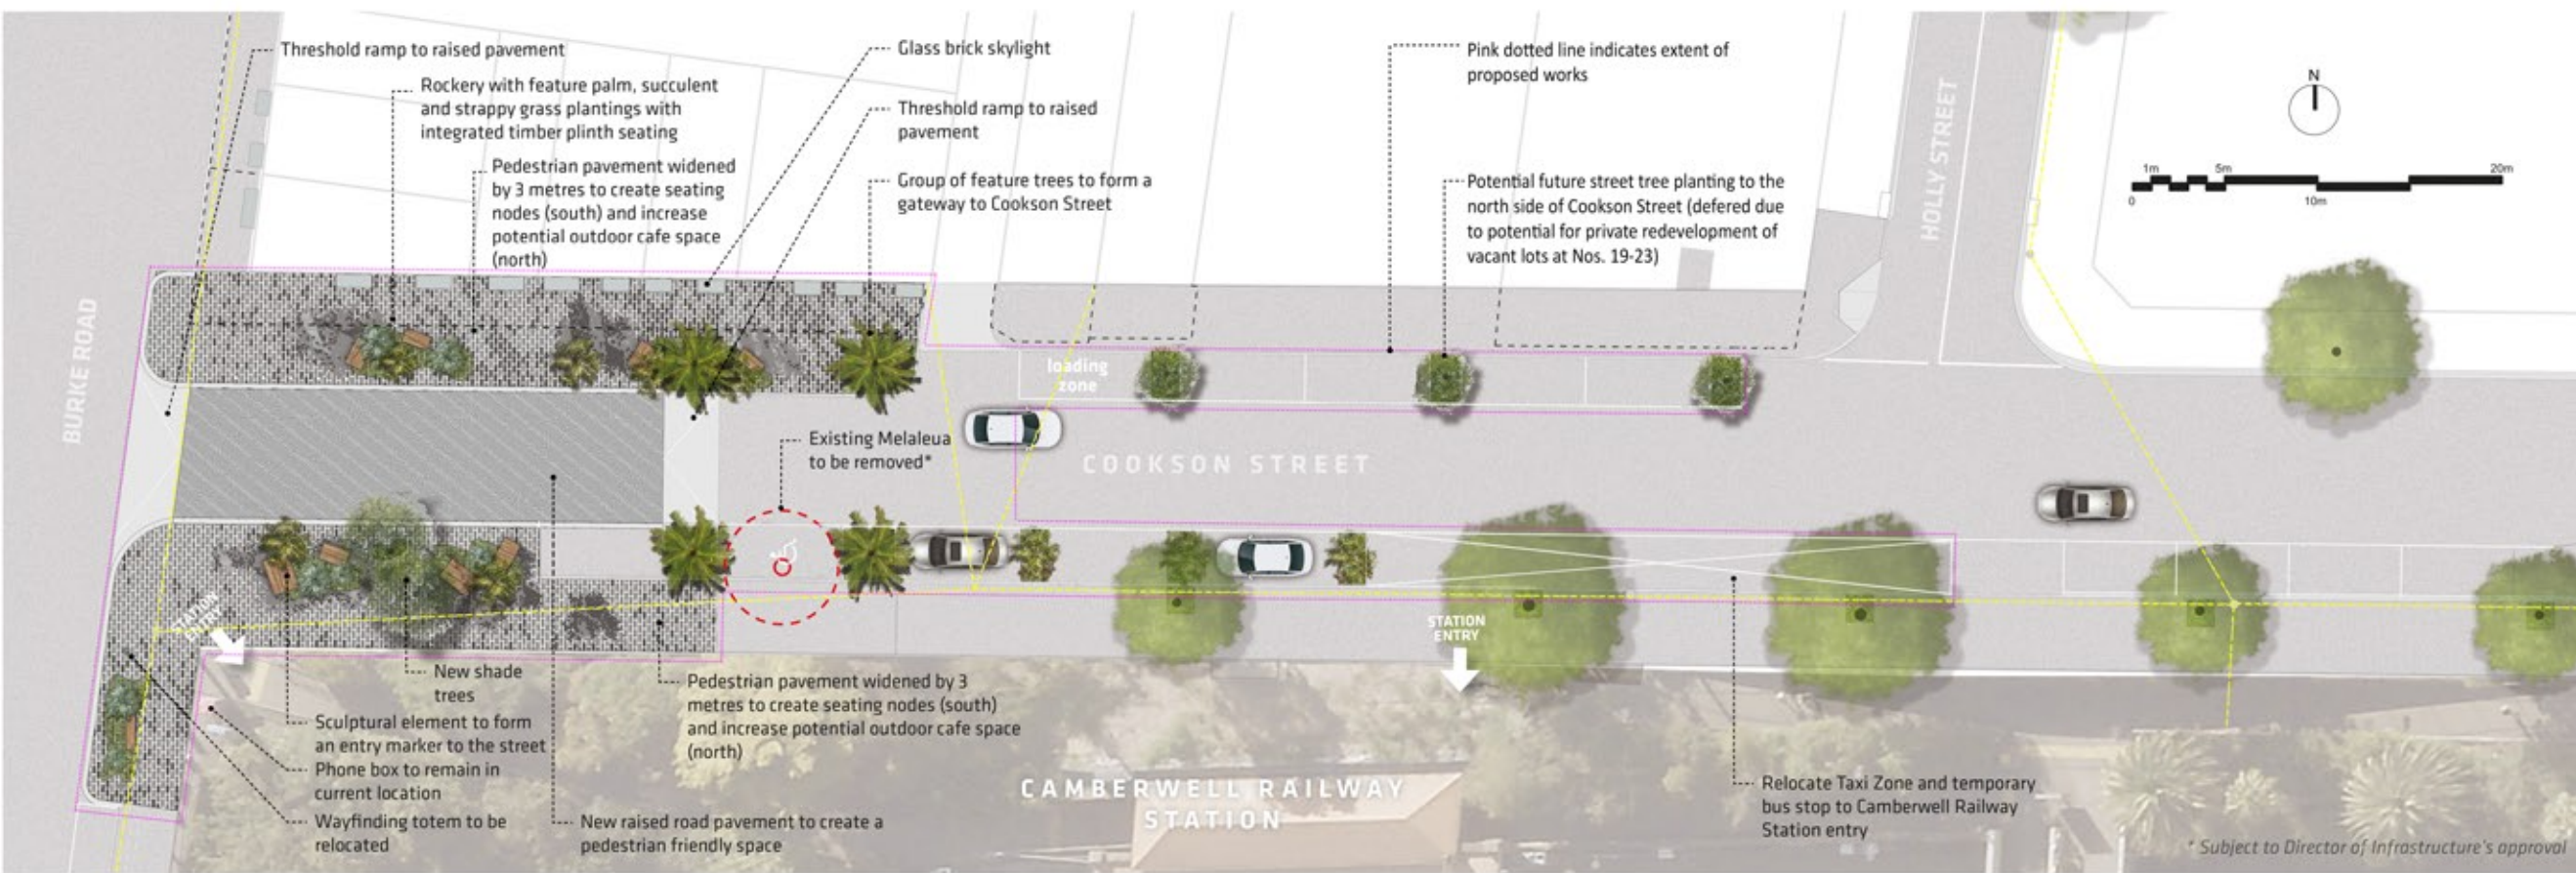

rwa



- LEGEND**
- Existing street tree
 - New street tree
 - Feature trees
 - Garden bed
 - Timber plinth seating
 - Building awning
 - Overhead wires and pole

Vision :
A revitalised pedestrian friendly gateway to Cookson Street and Camberwell Railway Station

- Key Objectives:**
- a contemporary design that draws on local history and landscape character
 - Improved streetscape amenity and all-abilities access by creating a raised pedestrian threshold and widening footpaths
 - timeless materials and finishes that are robust, functional, and will age gracefully
 - maximise usable public space for rest, waiting, dining
 - increased tree canopy cover
 - integration of custom furniture, signage, planting (existing and new)
 - highlight and enhance station entry points



View from Burke Road

Note: Artist's impression, final material selection and planting species subject to budget.



View to Burke Road

Note: Artist's impression, final material selection and planting species subject to budget.

DRAFT

Note: Implementation of proposed works will be subject to further detailed design and funding availability. Any proposed works on private property are subject to property owner's consent.