


Site Sketch 01:
Bills Street,
Hawthorn

Legend

- Existing Building Footprint as per Survey
- Existing Kerb & Footpath as per Survey
- Existing Hard Surfaces as per Survey
- Trees Retain Protect
- Trees Neighbouring Protect
- Trees Remove
- Tree Protection Zone
- Structural Root Zone
- Trees Removed
- Existing Cyclone Fence

Scale: 1:250 @ A1

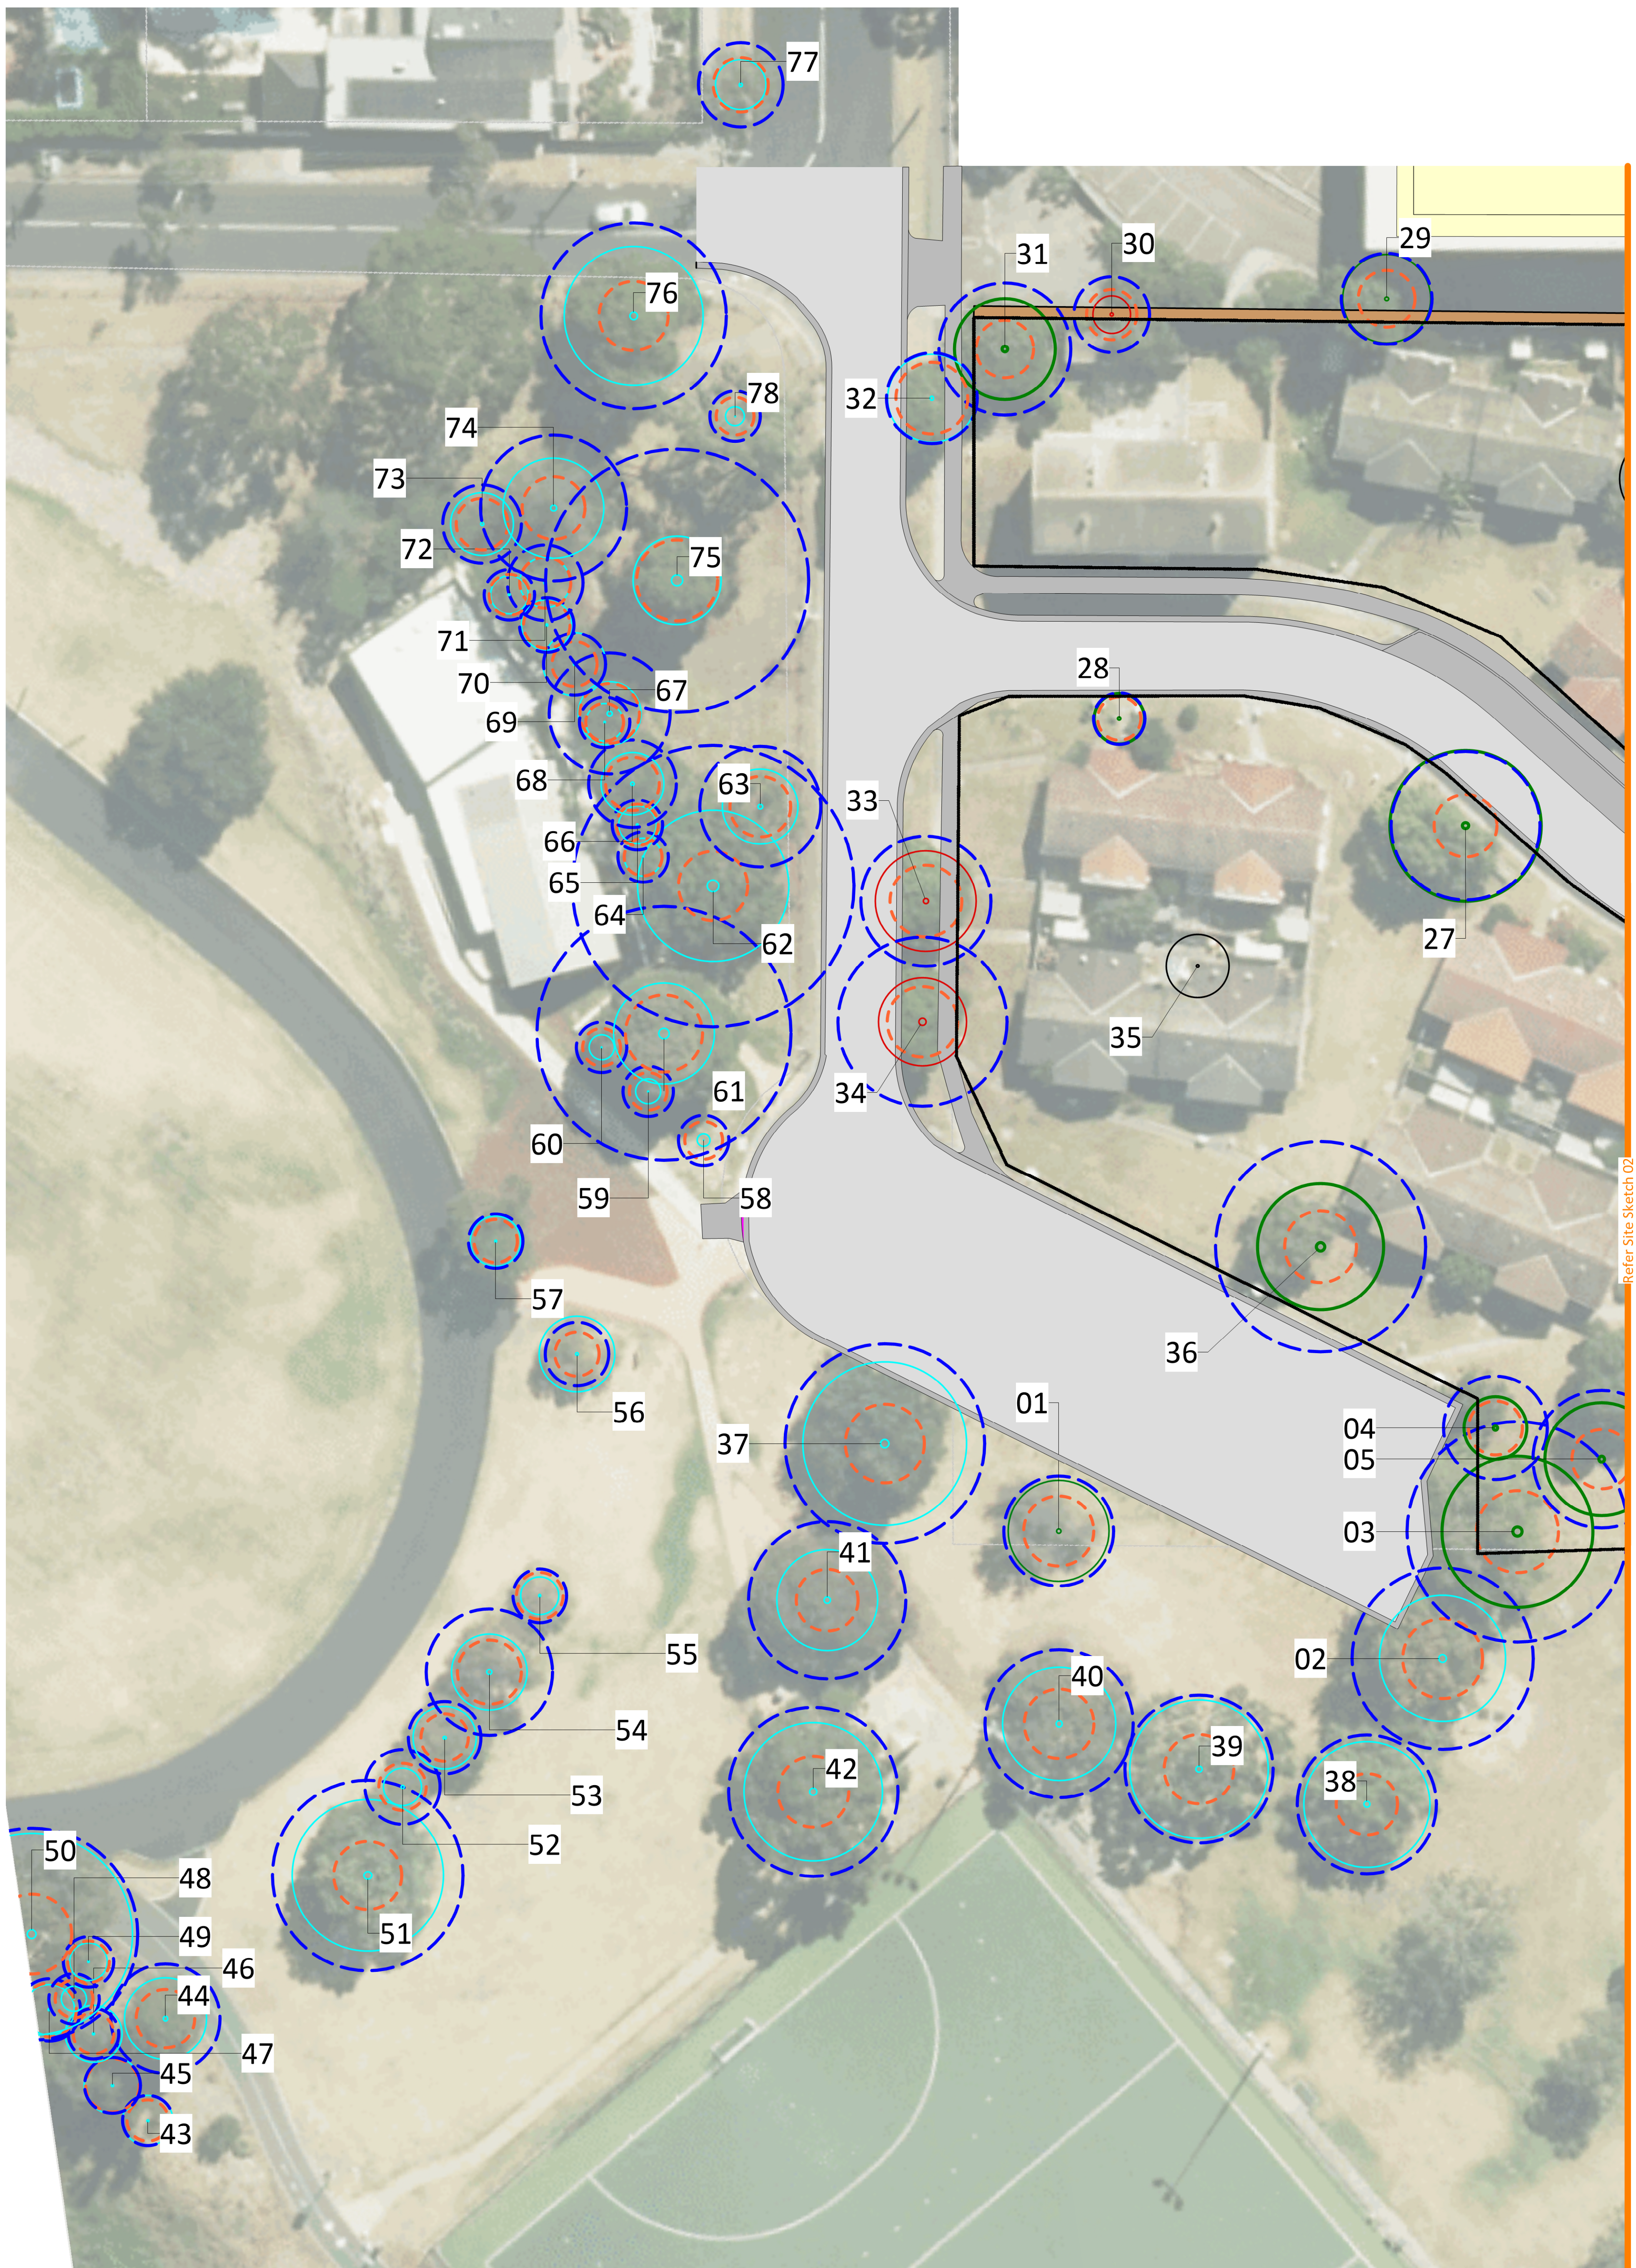

Site Sketch 02:
Bills Street,
Hawthorn

Legend

Existing Building Footprint as per Survey

Existing Kerb & Footpath as per Survey

Existing Hard Surfaces as per Survey

Trees Retain Protect

Trees Neighbouring Protect

Trees Remove

Tree Protection Zone

Structural Root Zone

Trees Removed

Existing Cyclone Fence

Scale: 1:250 @ A1

