


7901 E

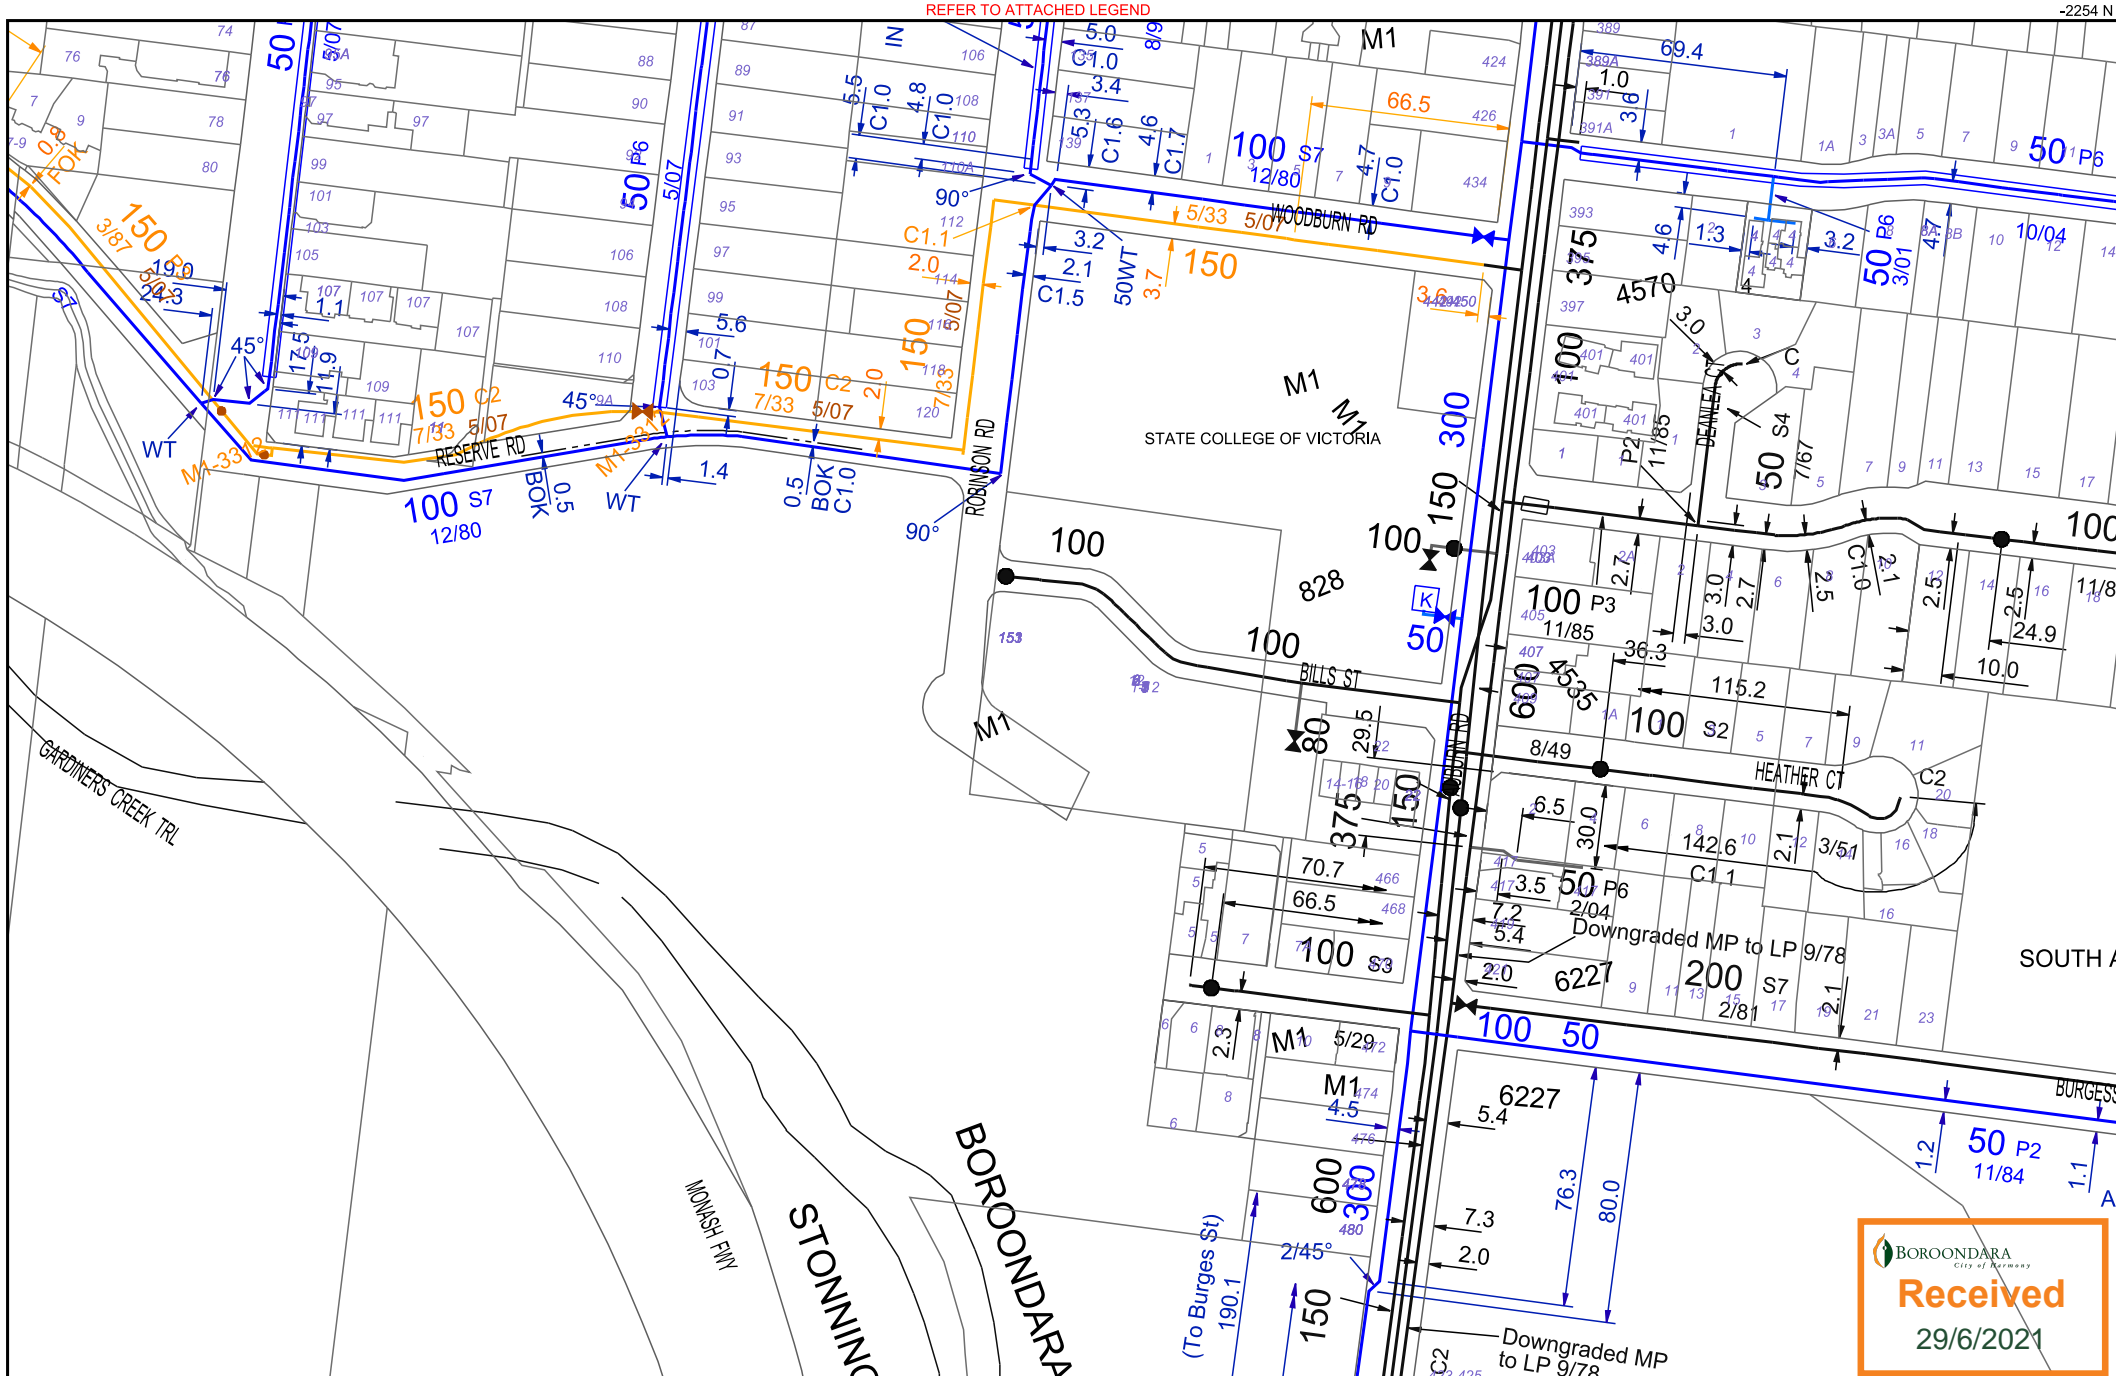

-2703 N



MULTINET GAS
ABN 53 634 214 009

LOW PRESSURE
MEDIUM PRESSURE
HIGH PRESSURE
TRANSMISSION PRESSURE
ISOLATED MAINS
PROPOSED MAINS

UP TO 7 kPa
7 kPa - 200 kPa
100 kPa - 515 kPa
IN EXCESS OF 550 kPa



NOTICES

MULTINET GAS HAS TAKEN CARE TO ENSURE THAT THE LOCATIONS OF GAS MAINS SHOWN ON THIS PLAN ARE ACCURATE.

HOWEVER, SOME VARIATIONS FROM RECORDS DO EXIST AND COMPLETE ACCURACY CANNOT BE GUARANTEED.

IN ALL INSTANCES IT IS ESSENTIAL THAT THE POSITION OF PIPES CONCERNED BE PROVIDED BY HAND EXCAVATION.

NETWORK PRESSURES DO NOT INDICATE AVAILABLE METERING PRESSURES. PLEASE CONTACT YOUR RETAILER TO CONFIRM AVAILABLE METERING PRESSURES

NOTICE IS HEREBY GIVEN THAT IT IS AN OFFENCE TO DAMAGE GAS COMPANY PROPERTY. (GAS INDUSTRY ACT 1994, SECTION 56)

SCALE: 1:2500

-DIMENSIONS ARE IN METRES
-PIPE SIZES ARE IN MILLIMETRES

DIAL BEFORE YOU DIG 1100



DBYD Sequence Number: 98103981

MELWAYS REF : 59 E3

DATE OF ISSUE : 27/05/2020



FURTHER ASSISTANCE MAY BE OBTAINED IF NECESSARY. SEE COVER LETTER FOR CONTACT DETAILS

THIS PLAN MUST BE PRINTED IN COLOUR IN ORDER TO PROTECT THE INTEGRITY OF THE INFORMATION

THIS INFORMATION IS VALID FOR 28 DAYS FROM THE DATE OF ISSUE

REFER TO ATTACHED LEGEND

-2254 N

8599 E