



Bike Safe Grate as per SD1004 - size to vary

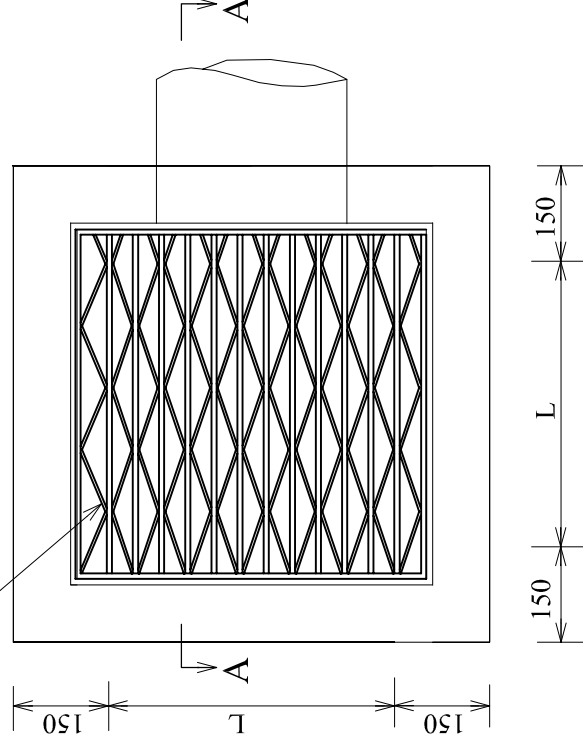

**PLAN**  
Not to Scale

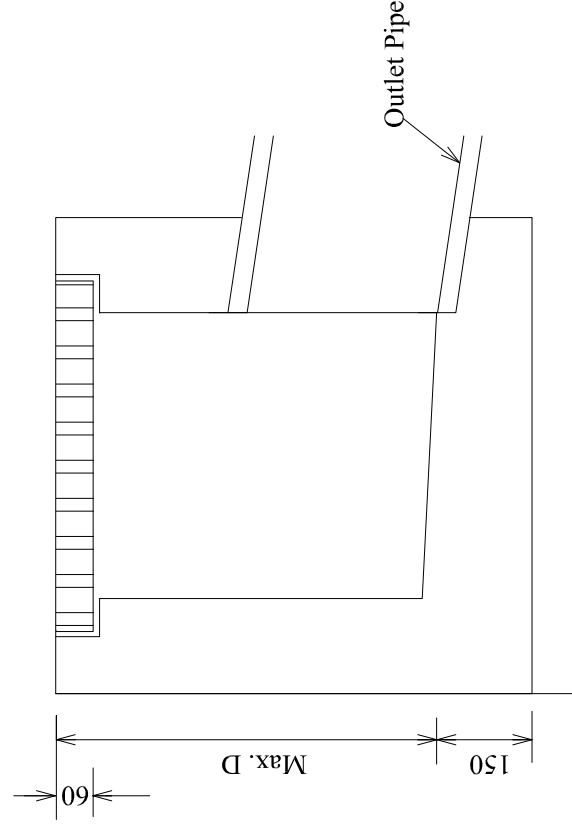

**SECTION A-A**  
Not to Scale

MAXIMUM DEPTH D	SIZE OF PIT L
<450	450
<650	600
>650	750



**GRATED PIT**

STANDARD DRAWING

DATE REVIEWED MAY 2022

SCALE NTS

DRAWING No. SD1014