




SECTION A-A

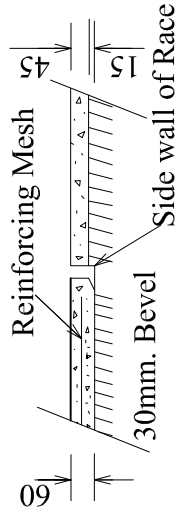

SECTION B-B

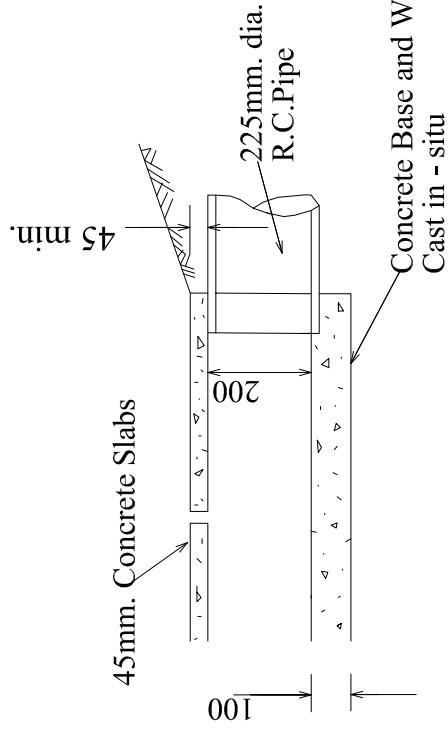

SECTION C-C

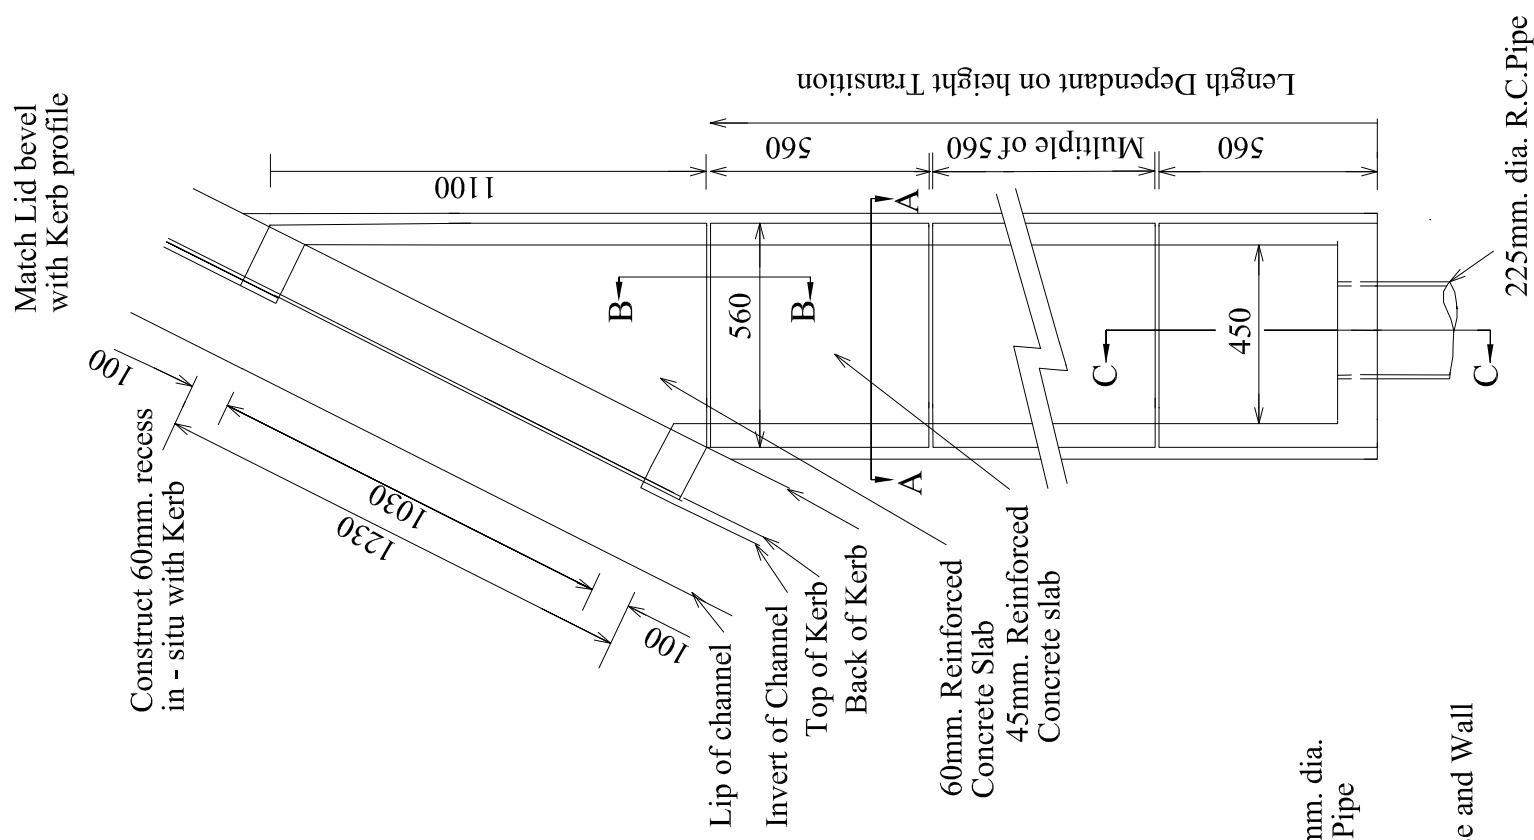

PLAN